




[立面図 A / s=1:80]

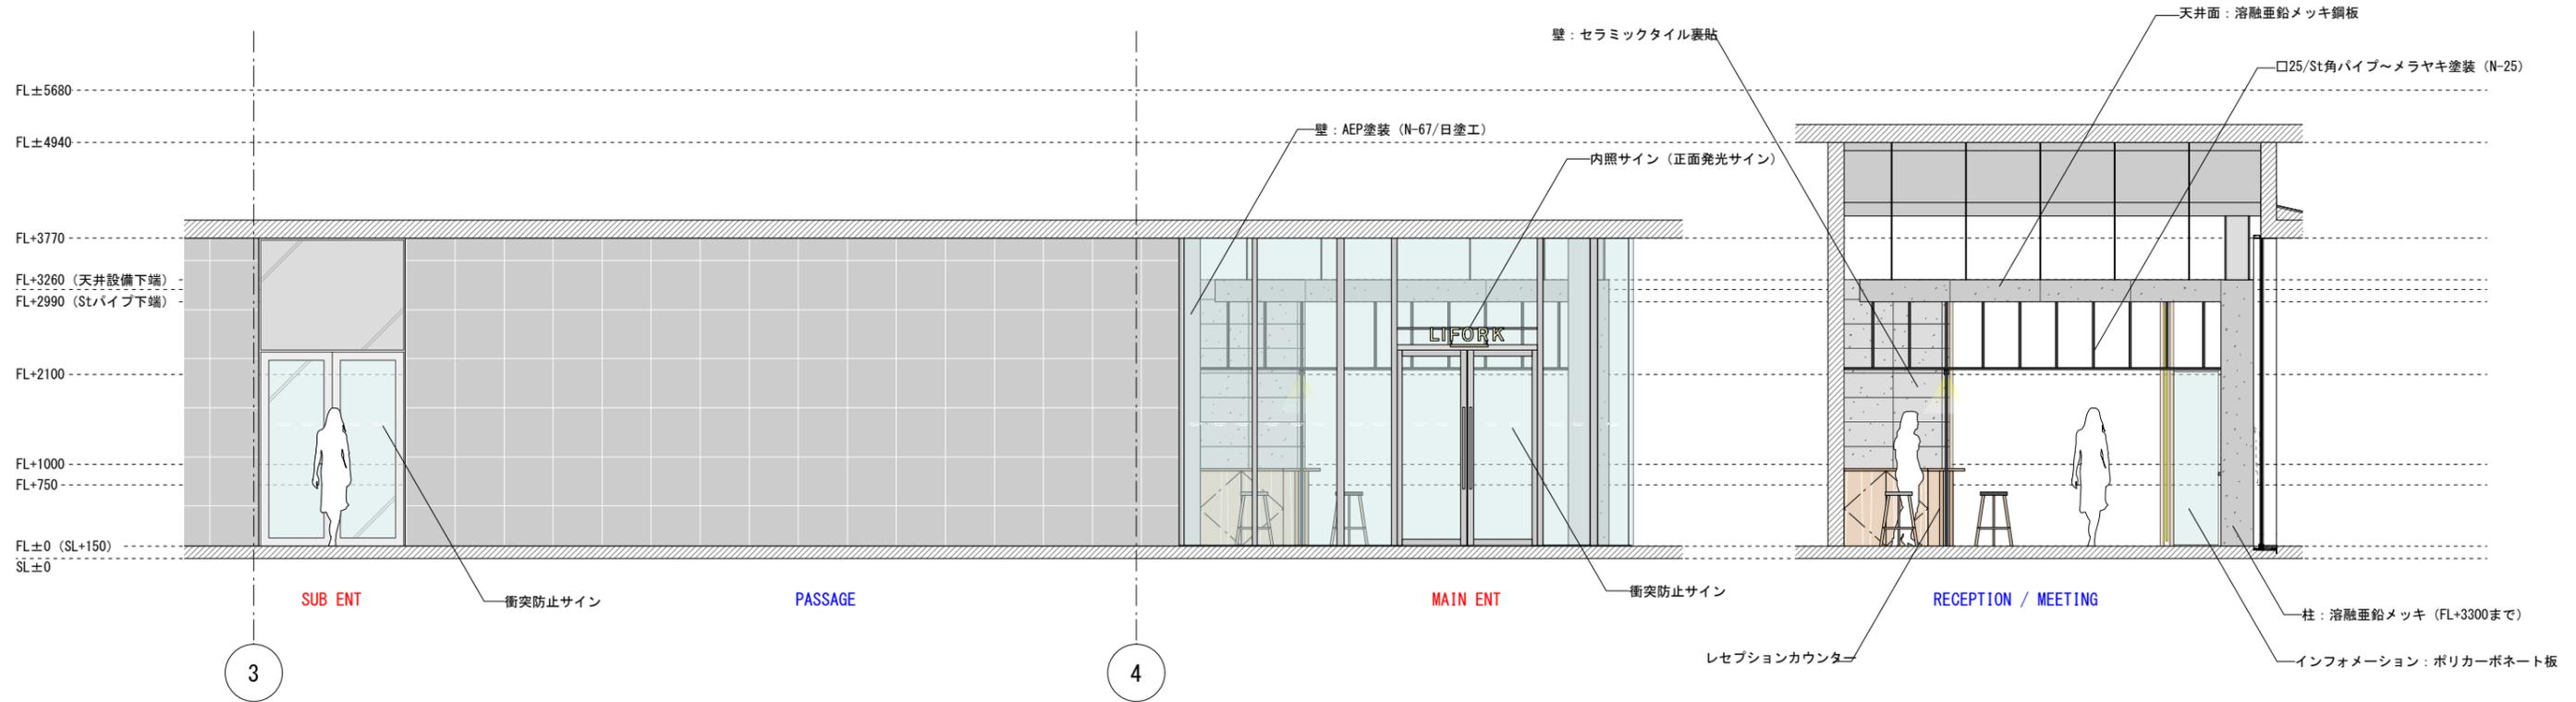


[立面図 C / s=1:80]

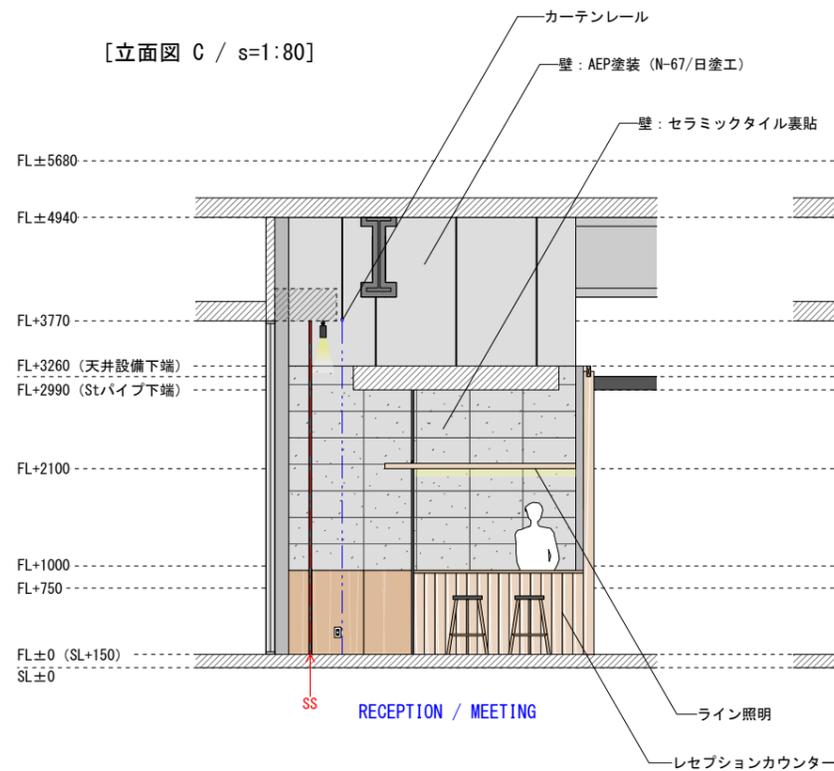


[立面図 D / s=1:80]

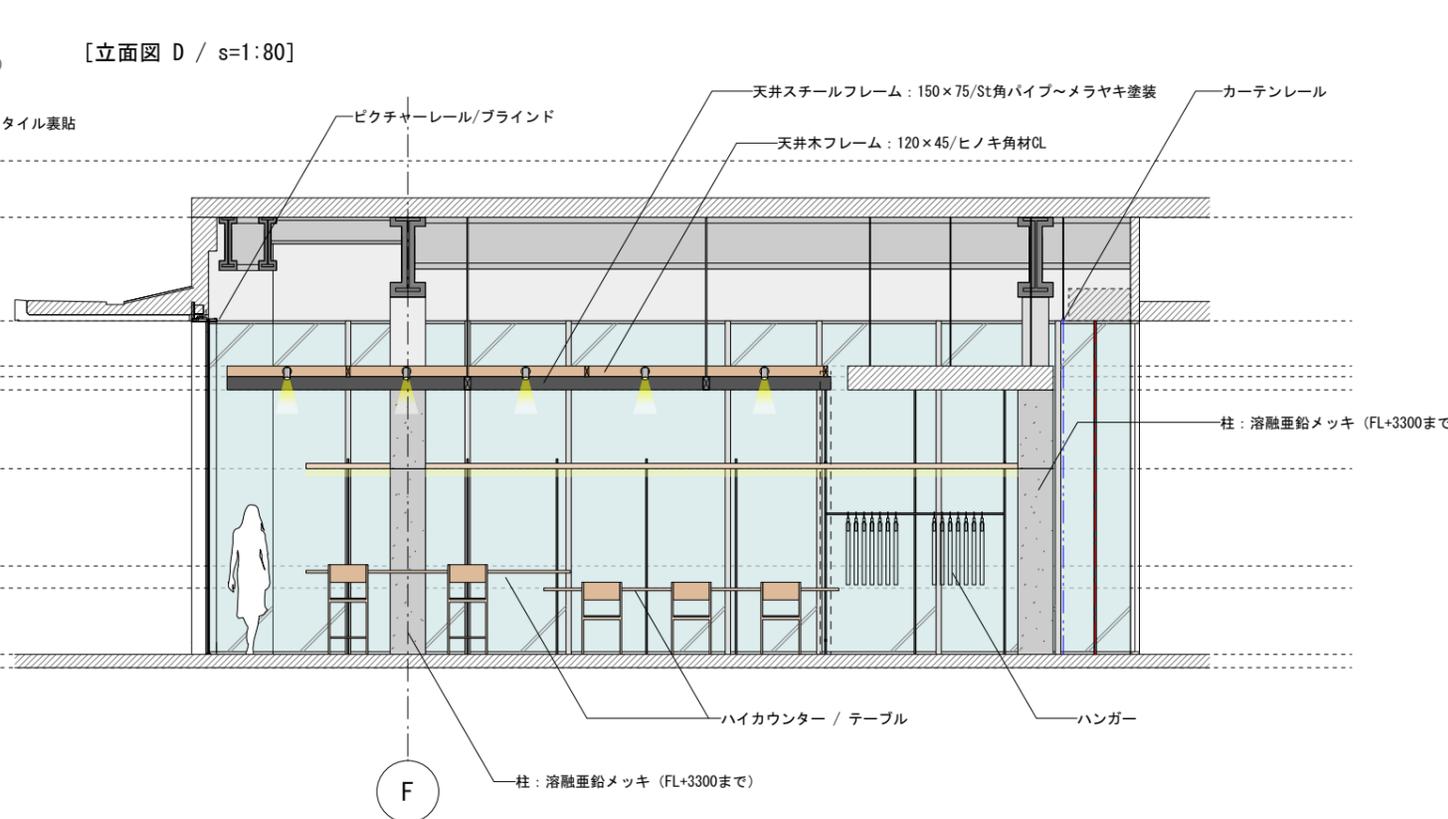


[立面図 E / s=1:80]

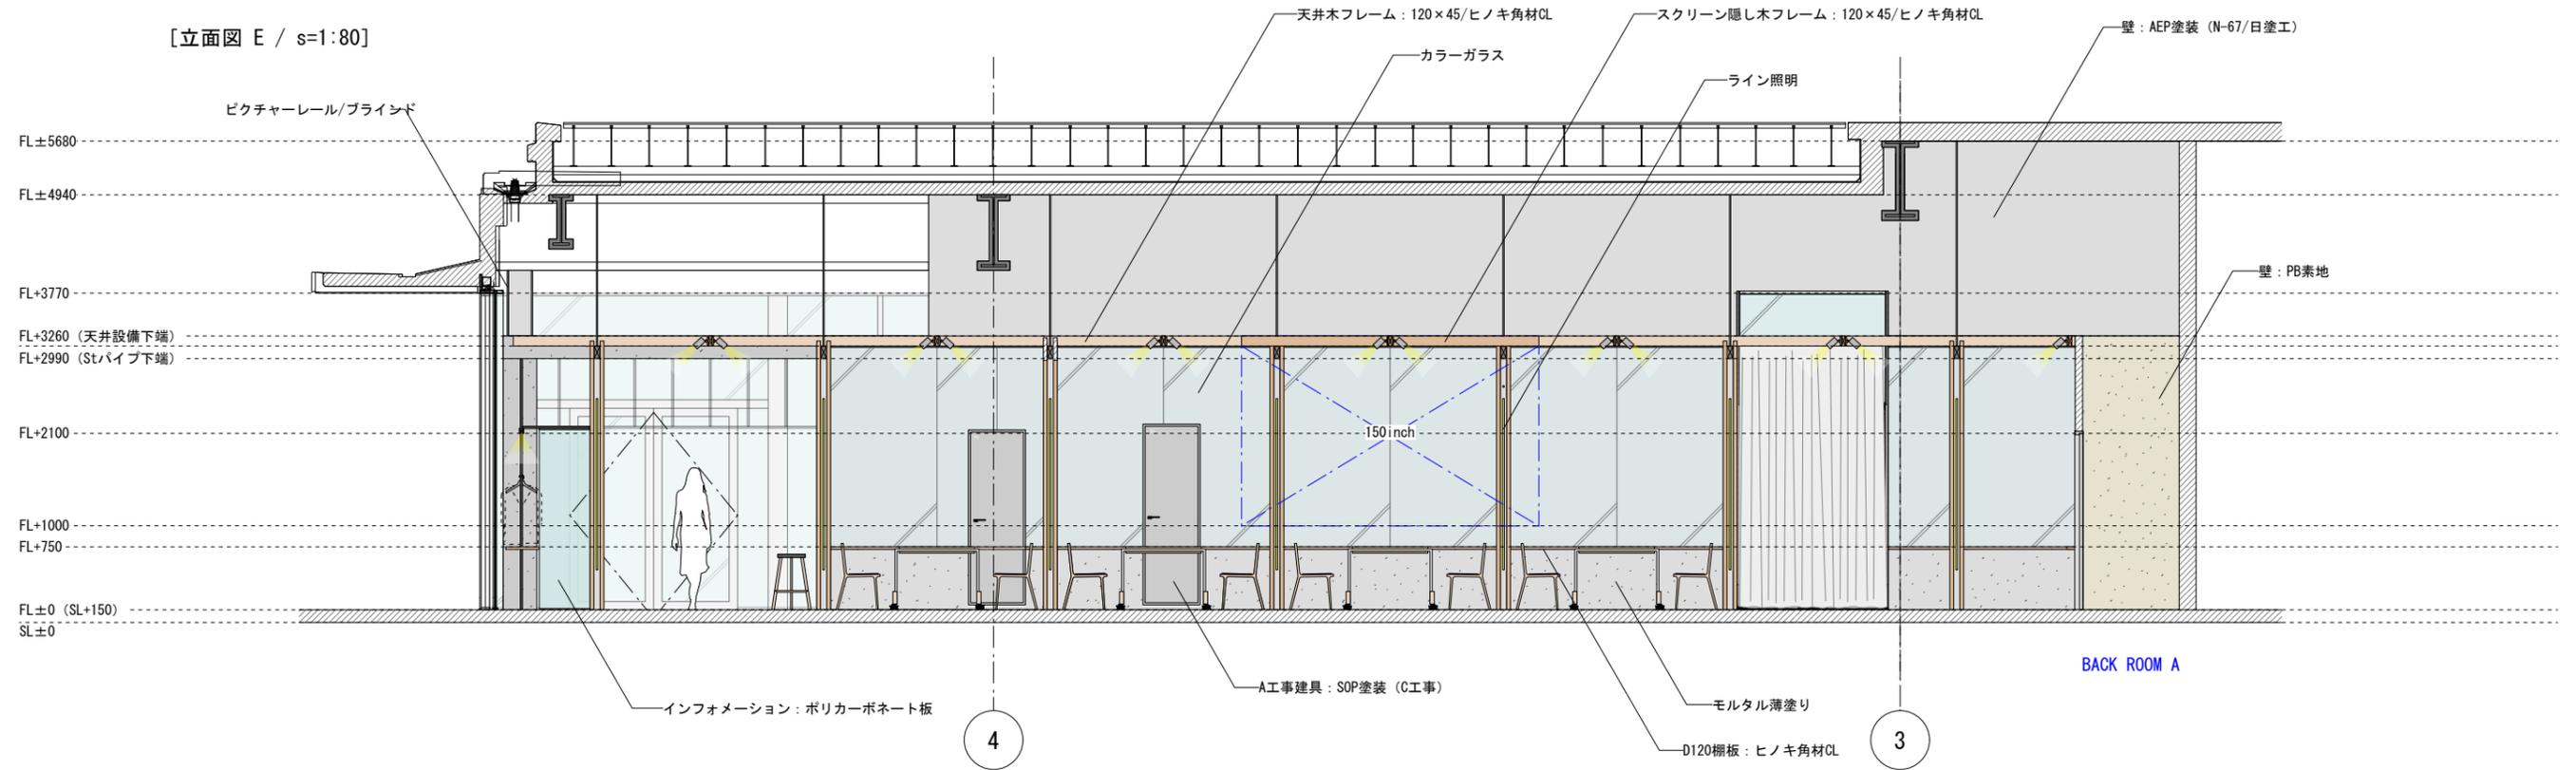


[立面図 F / s=1:80]

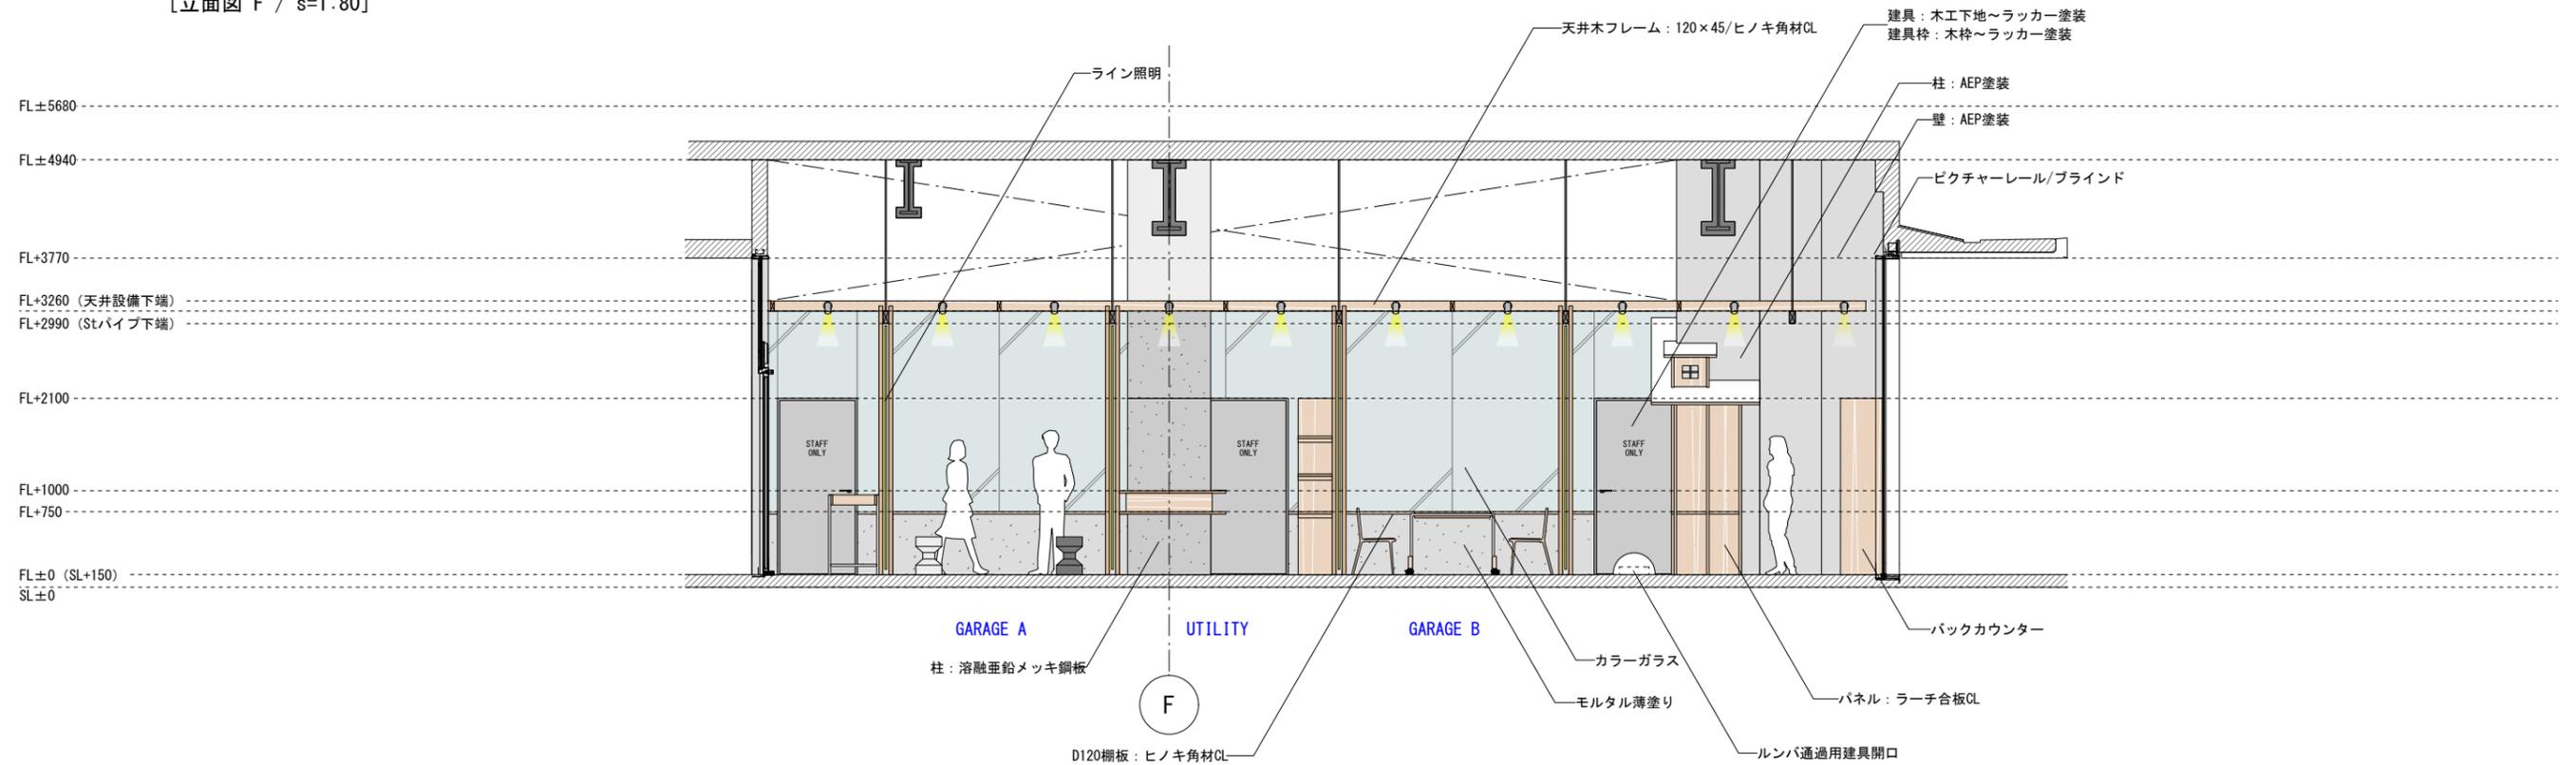


[立面図 G / s=1:80]

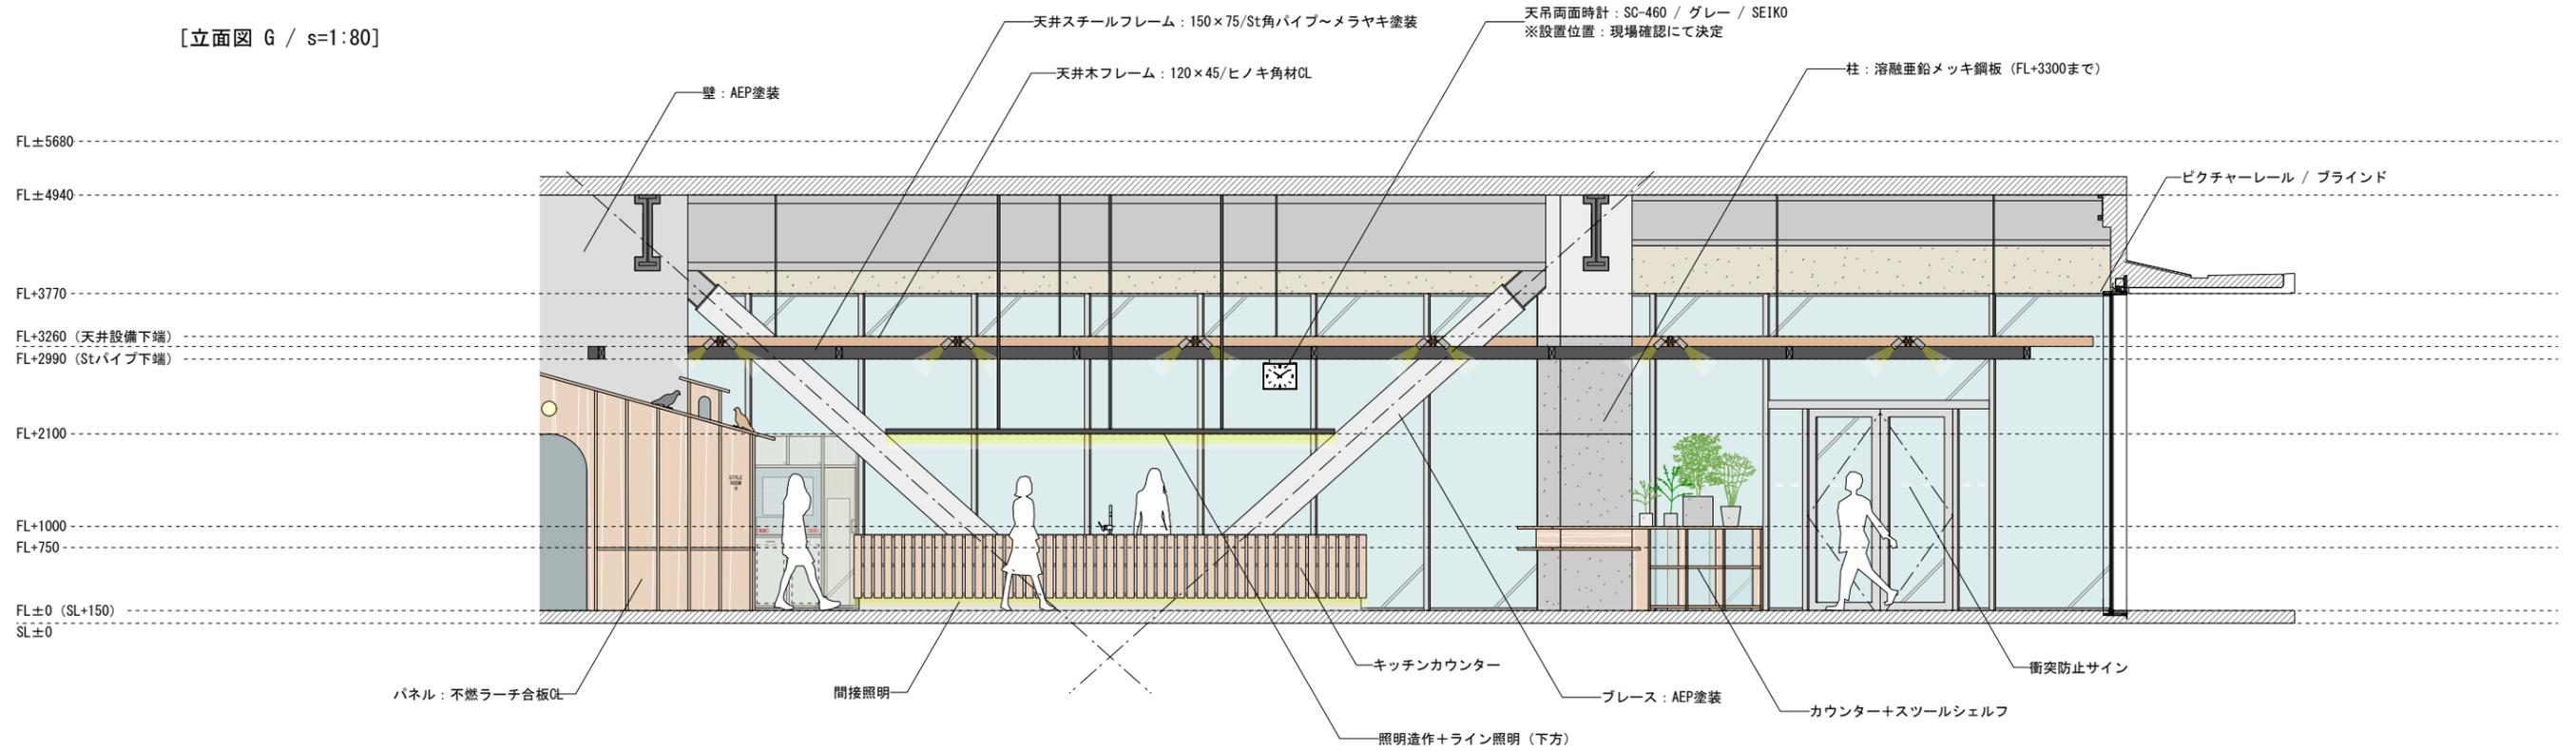


[立面図 H / s=1:80]

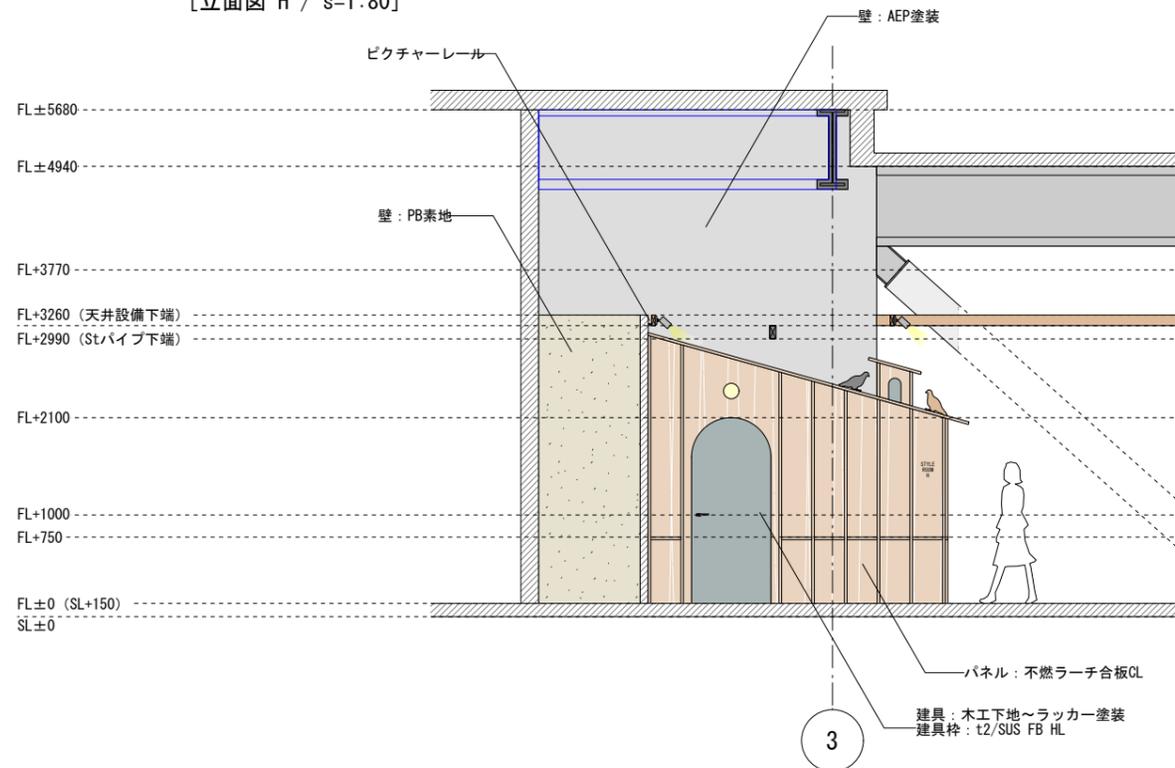


[立面図 I / s=1:80]

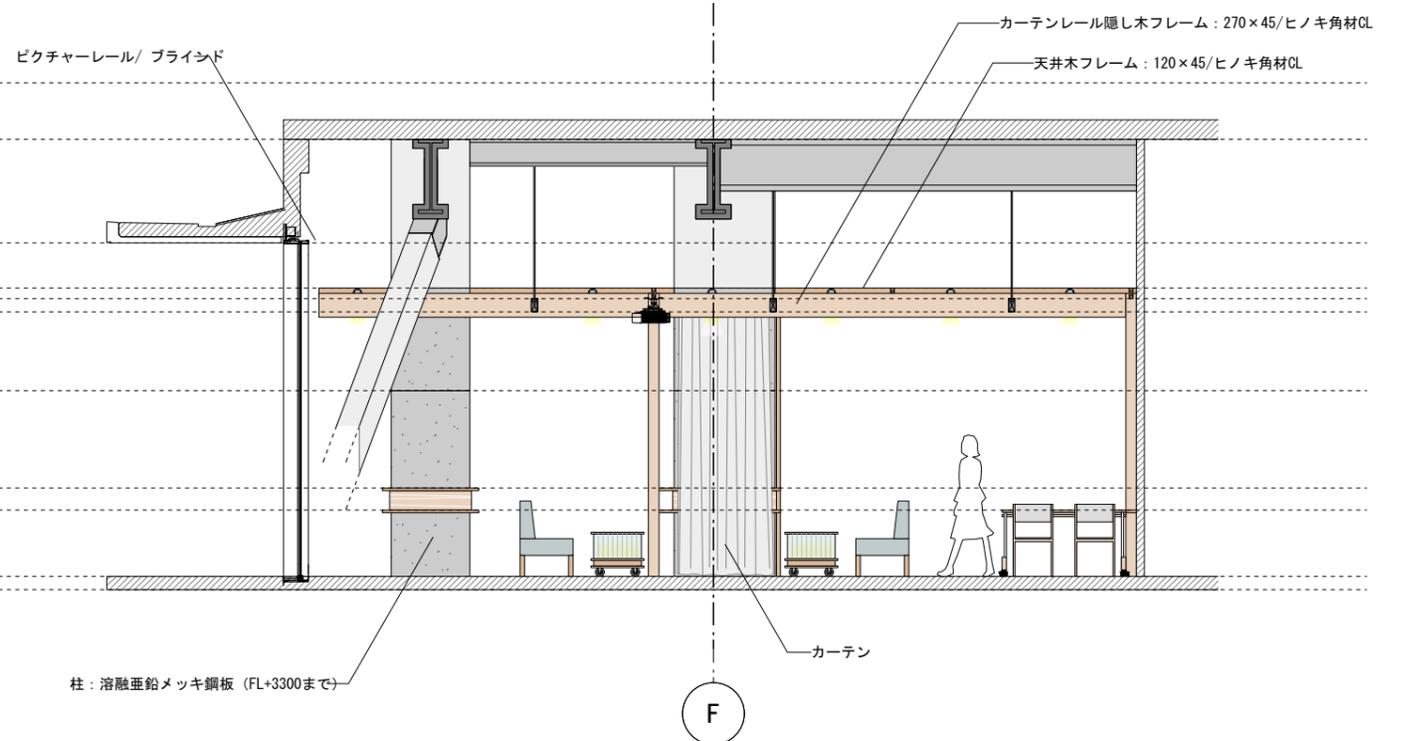


[上面図 / s=1:30]

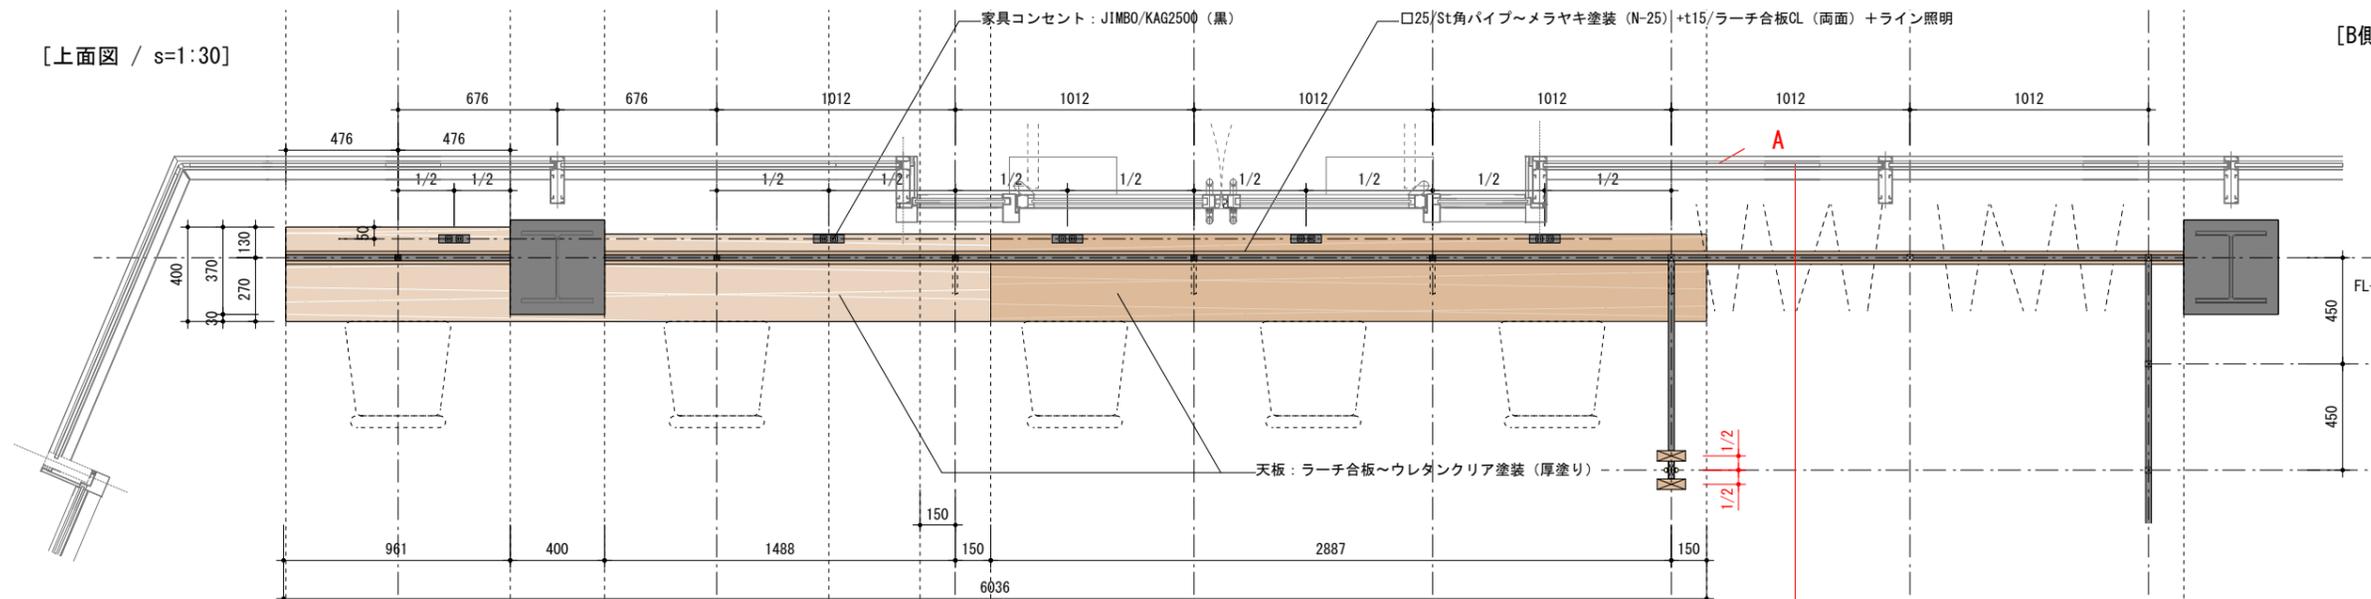


[B側断面図 / s=1:5]

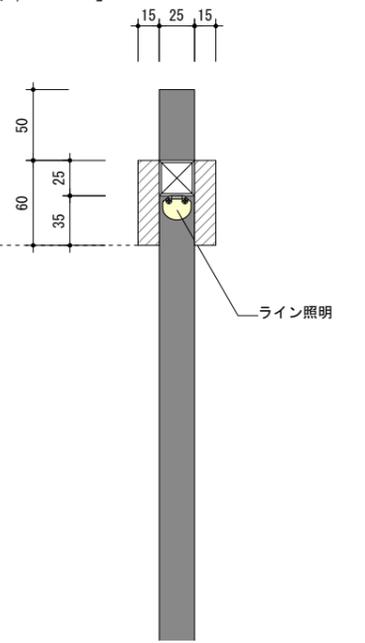


[立面図 / s=1:30]

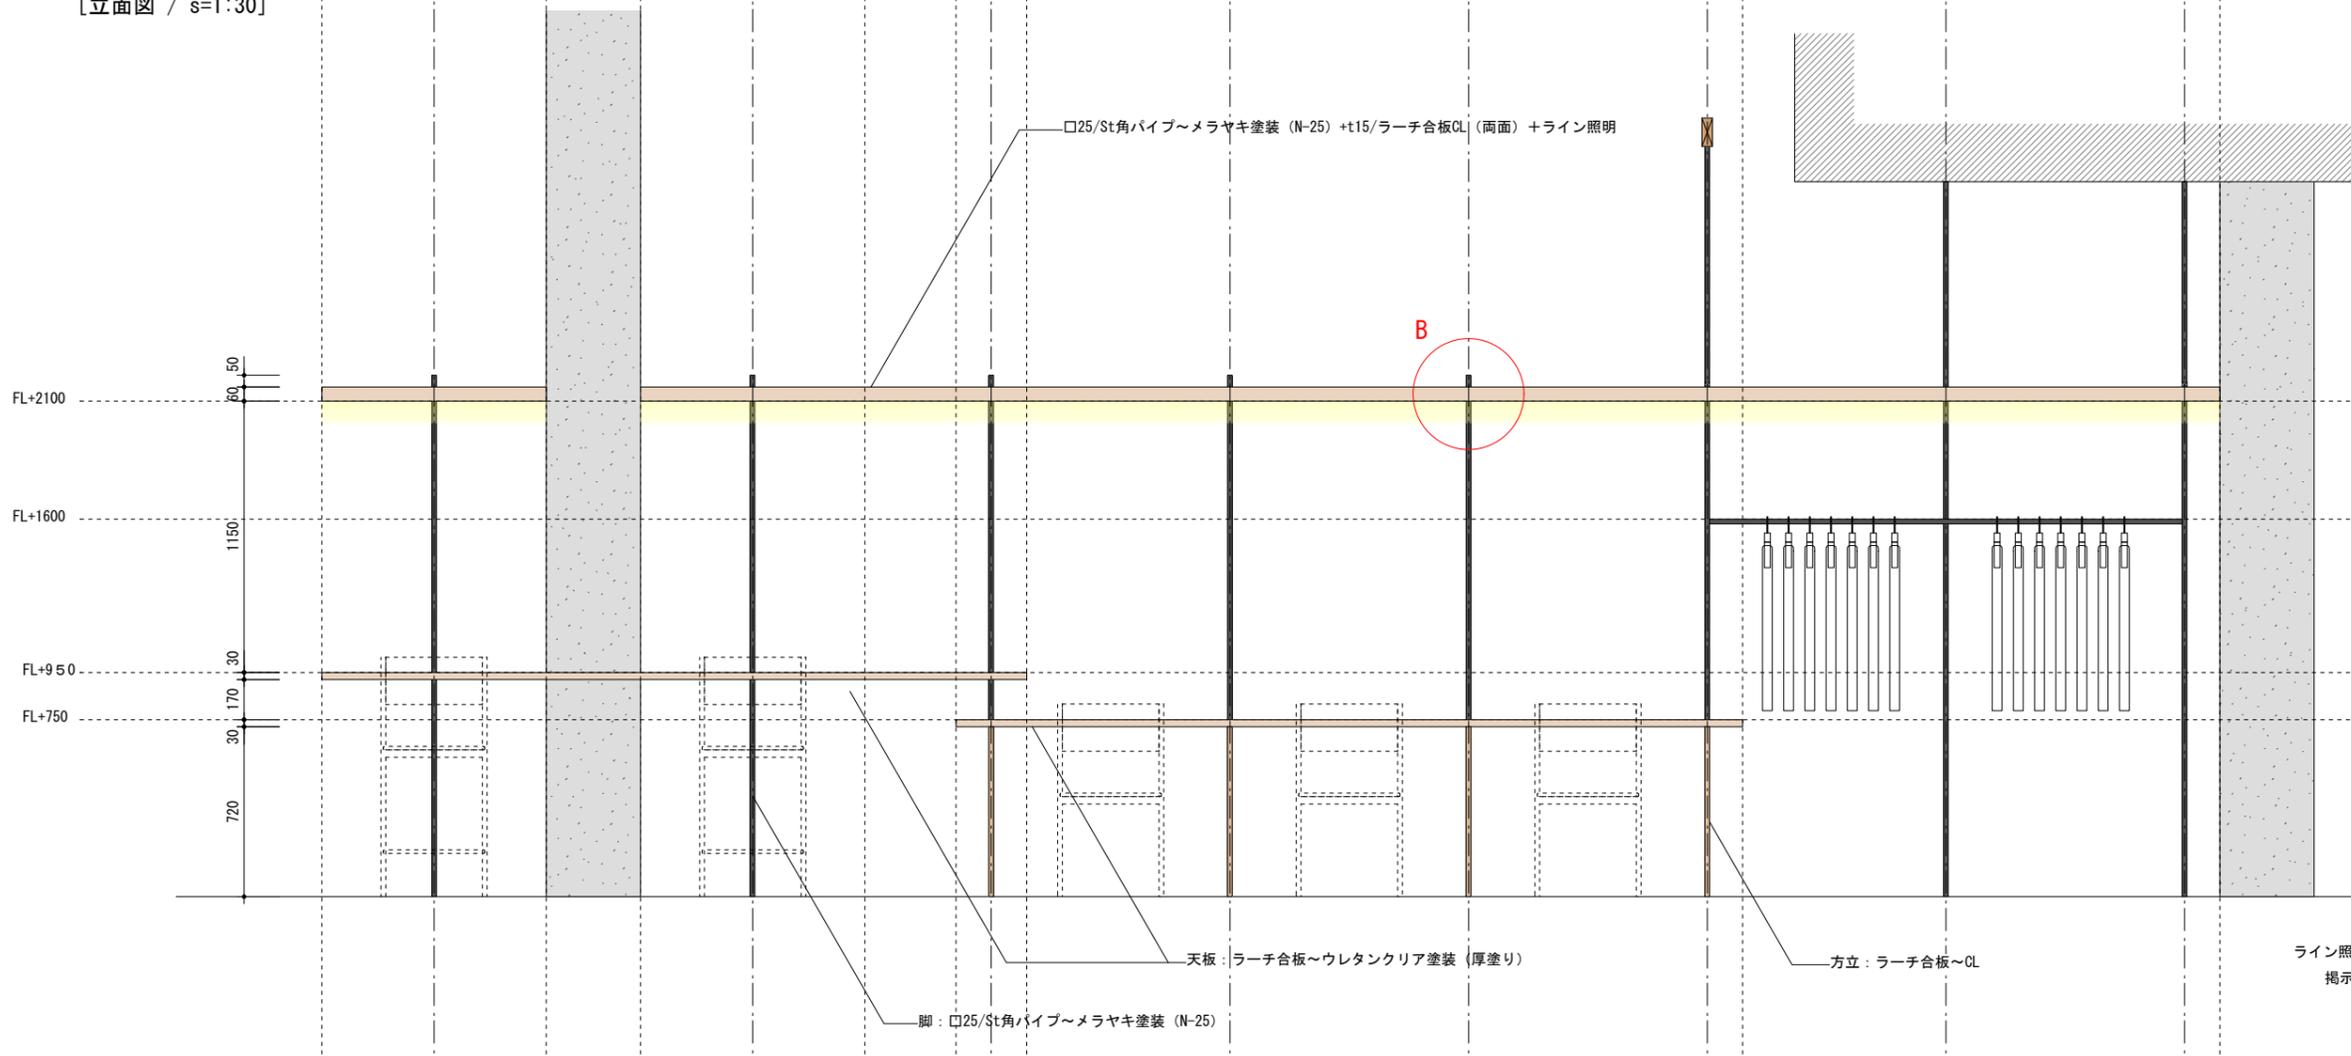


[A立面図 / s=1:30]

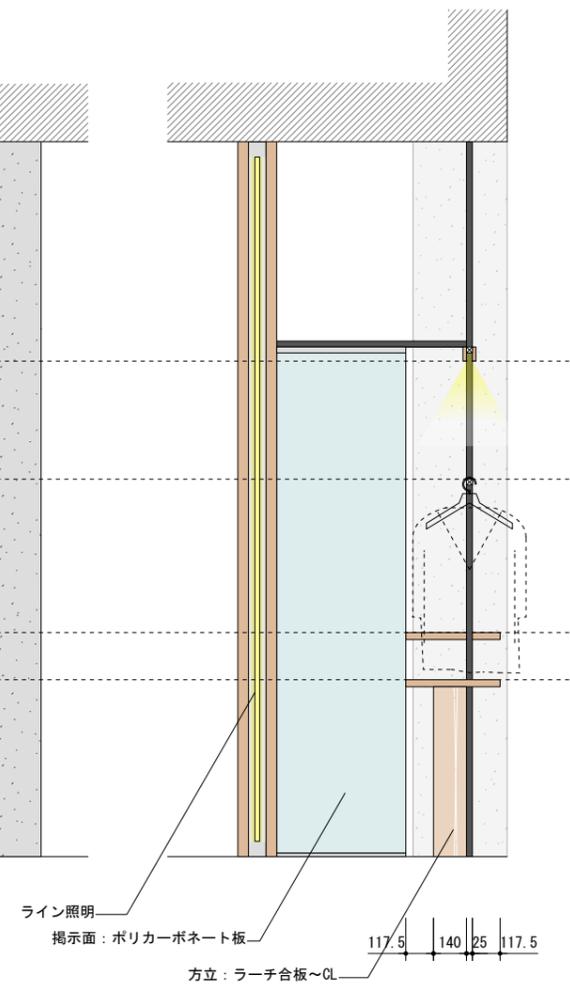


[平面図 / s=1:30]

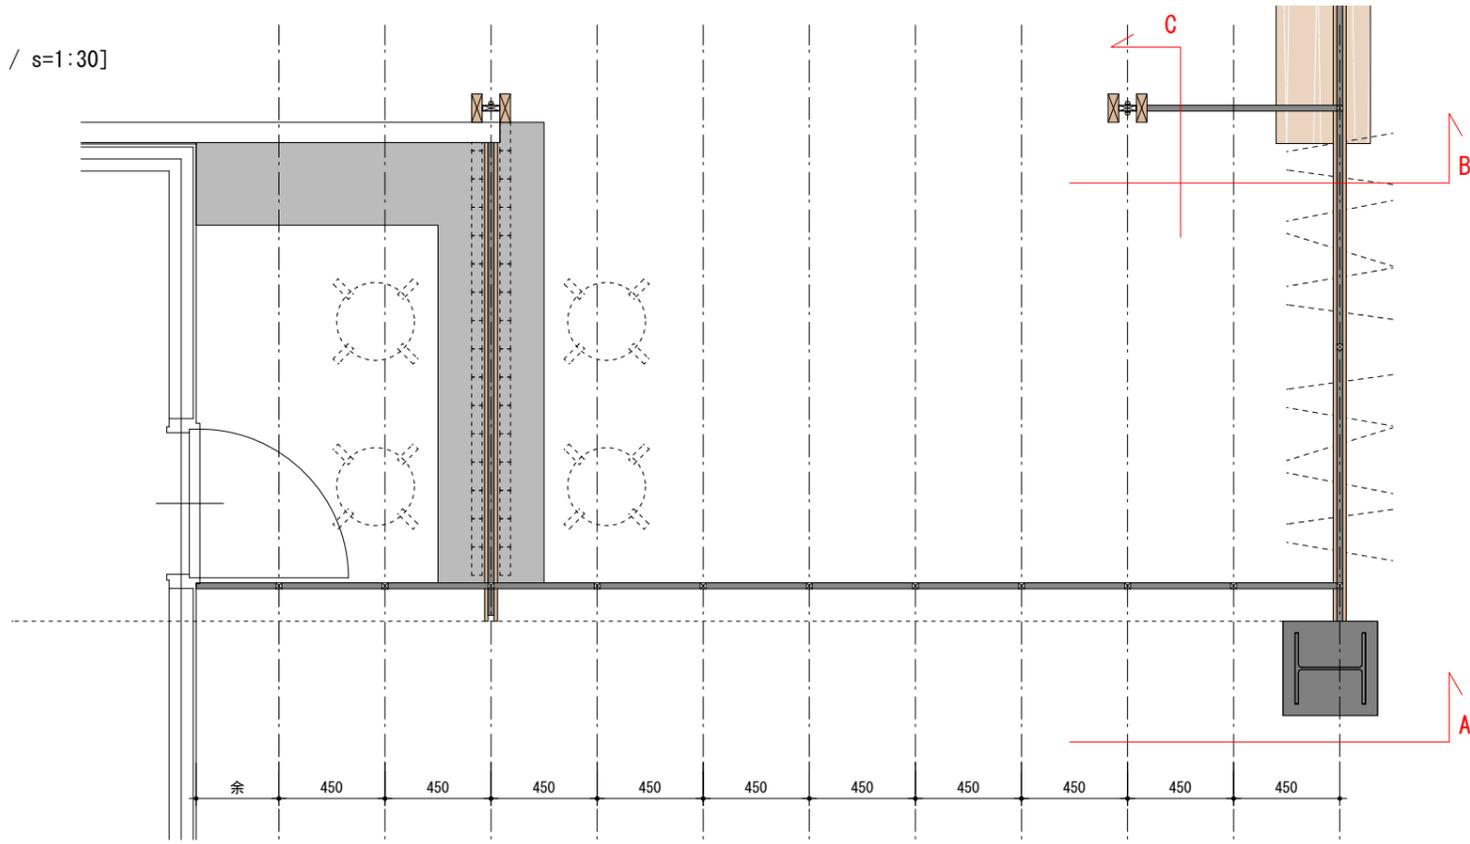


[A立面図 / s=1:30]

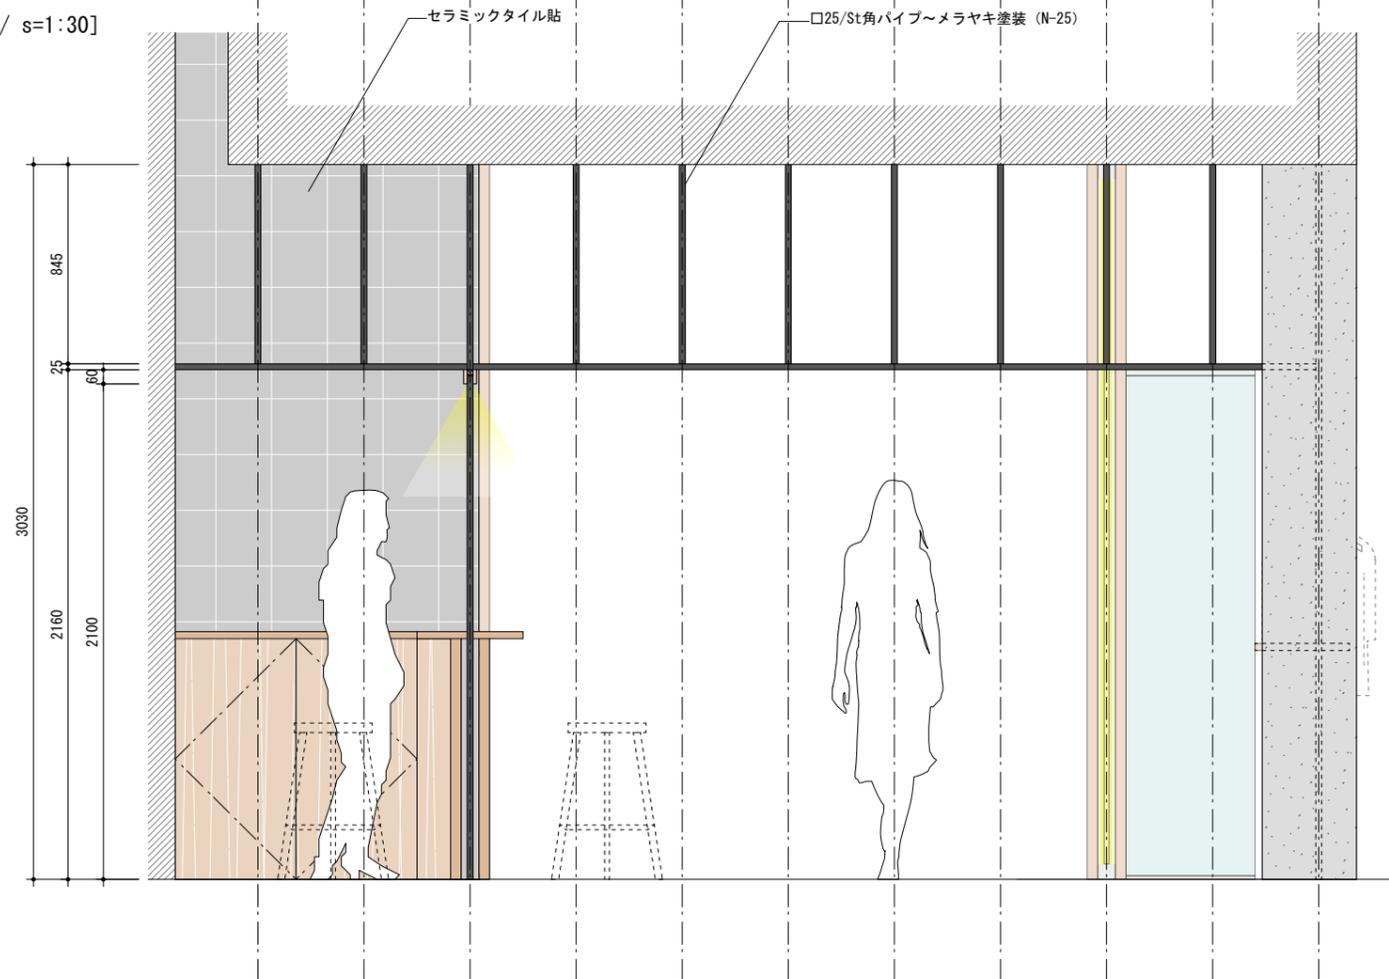


[D詳細図 / s=1:2]

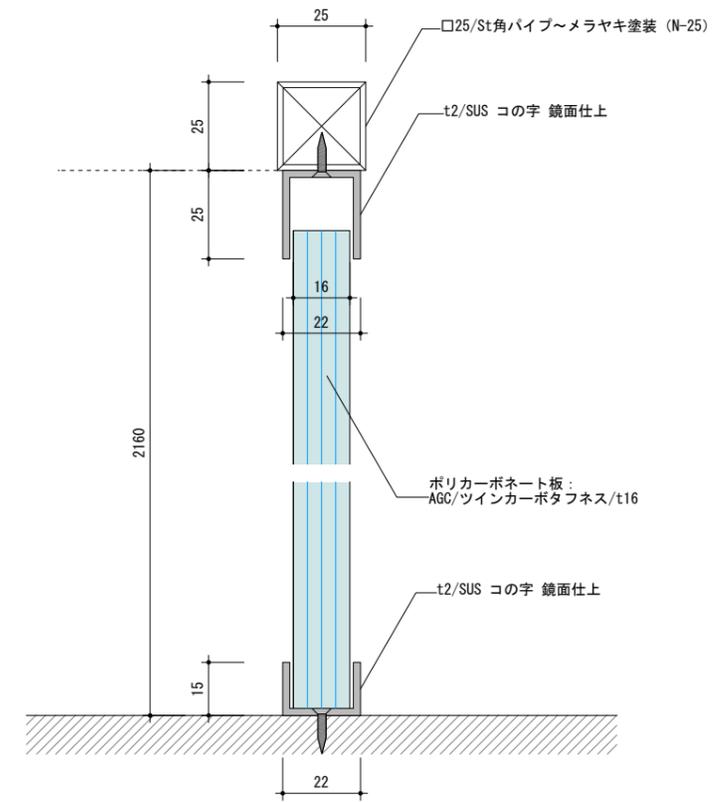


[B立面図 / s=1:30]

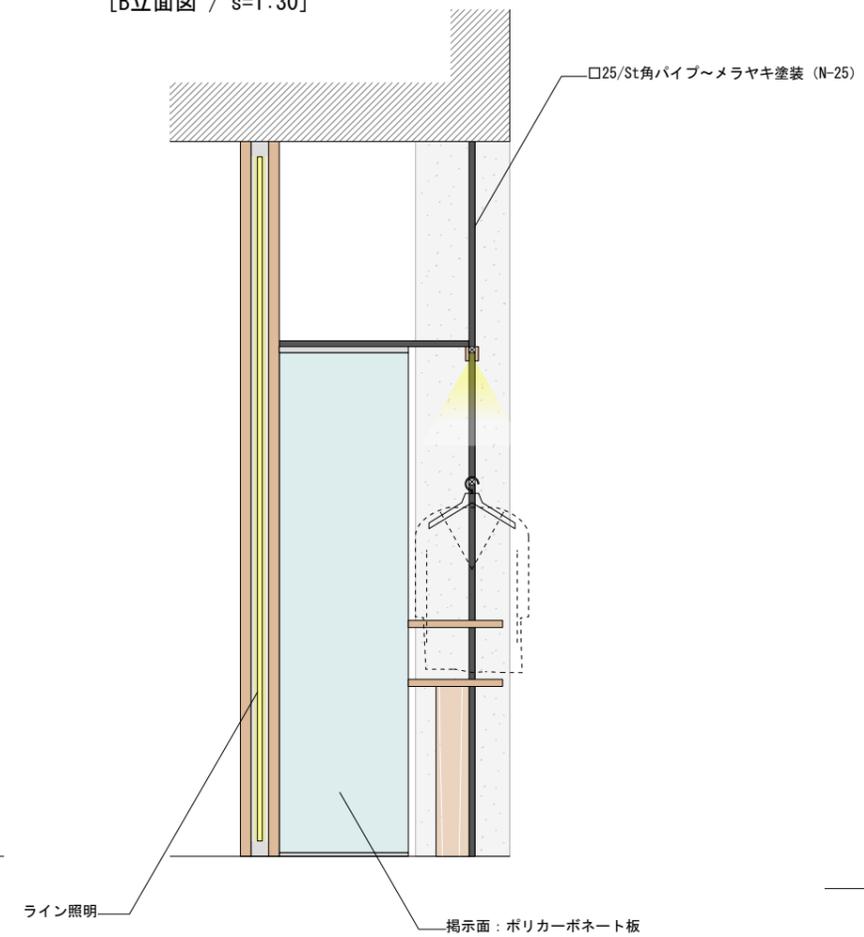


[C断面図 / s=1:5]

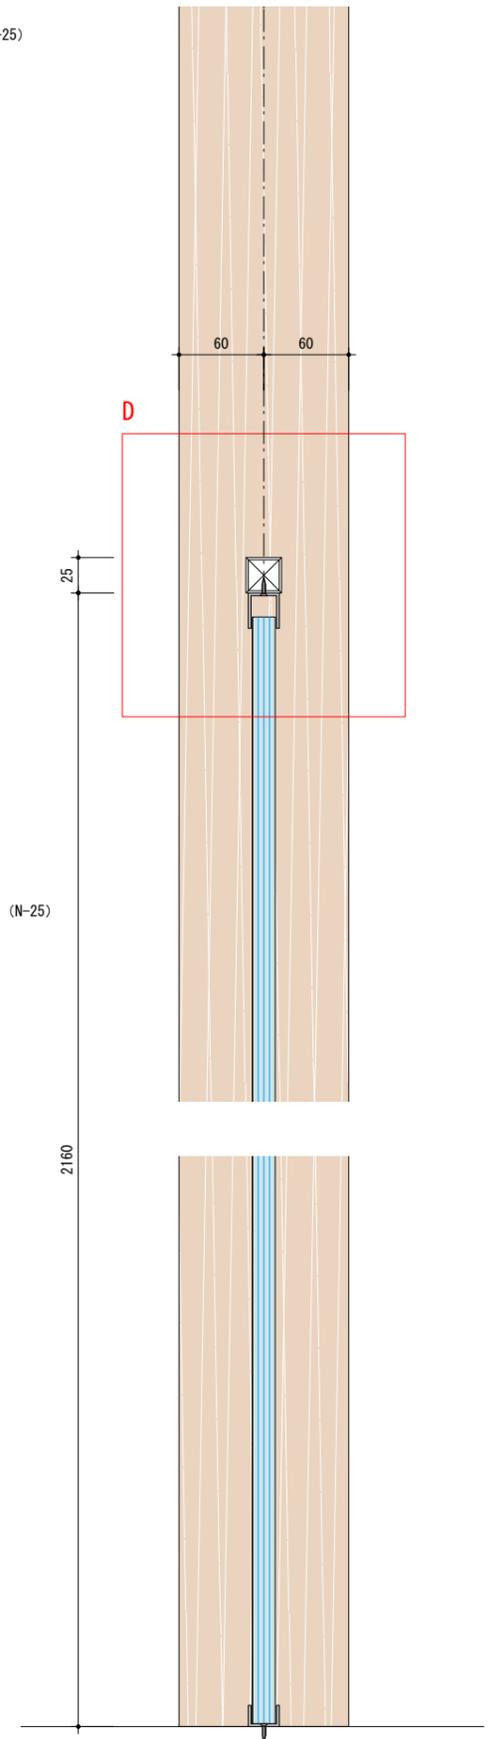


[平面図 / s=1:100]

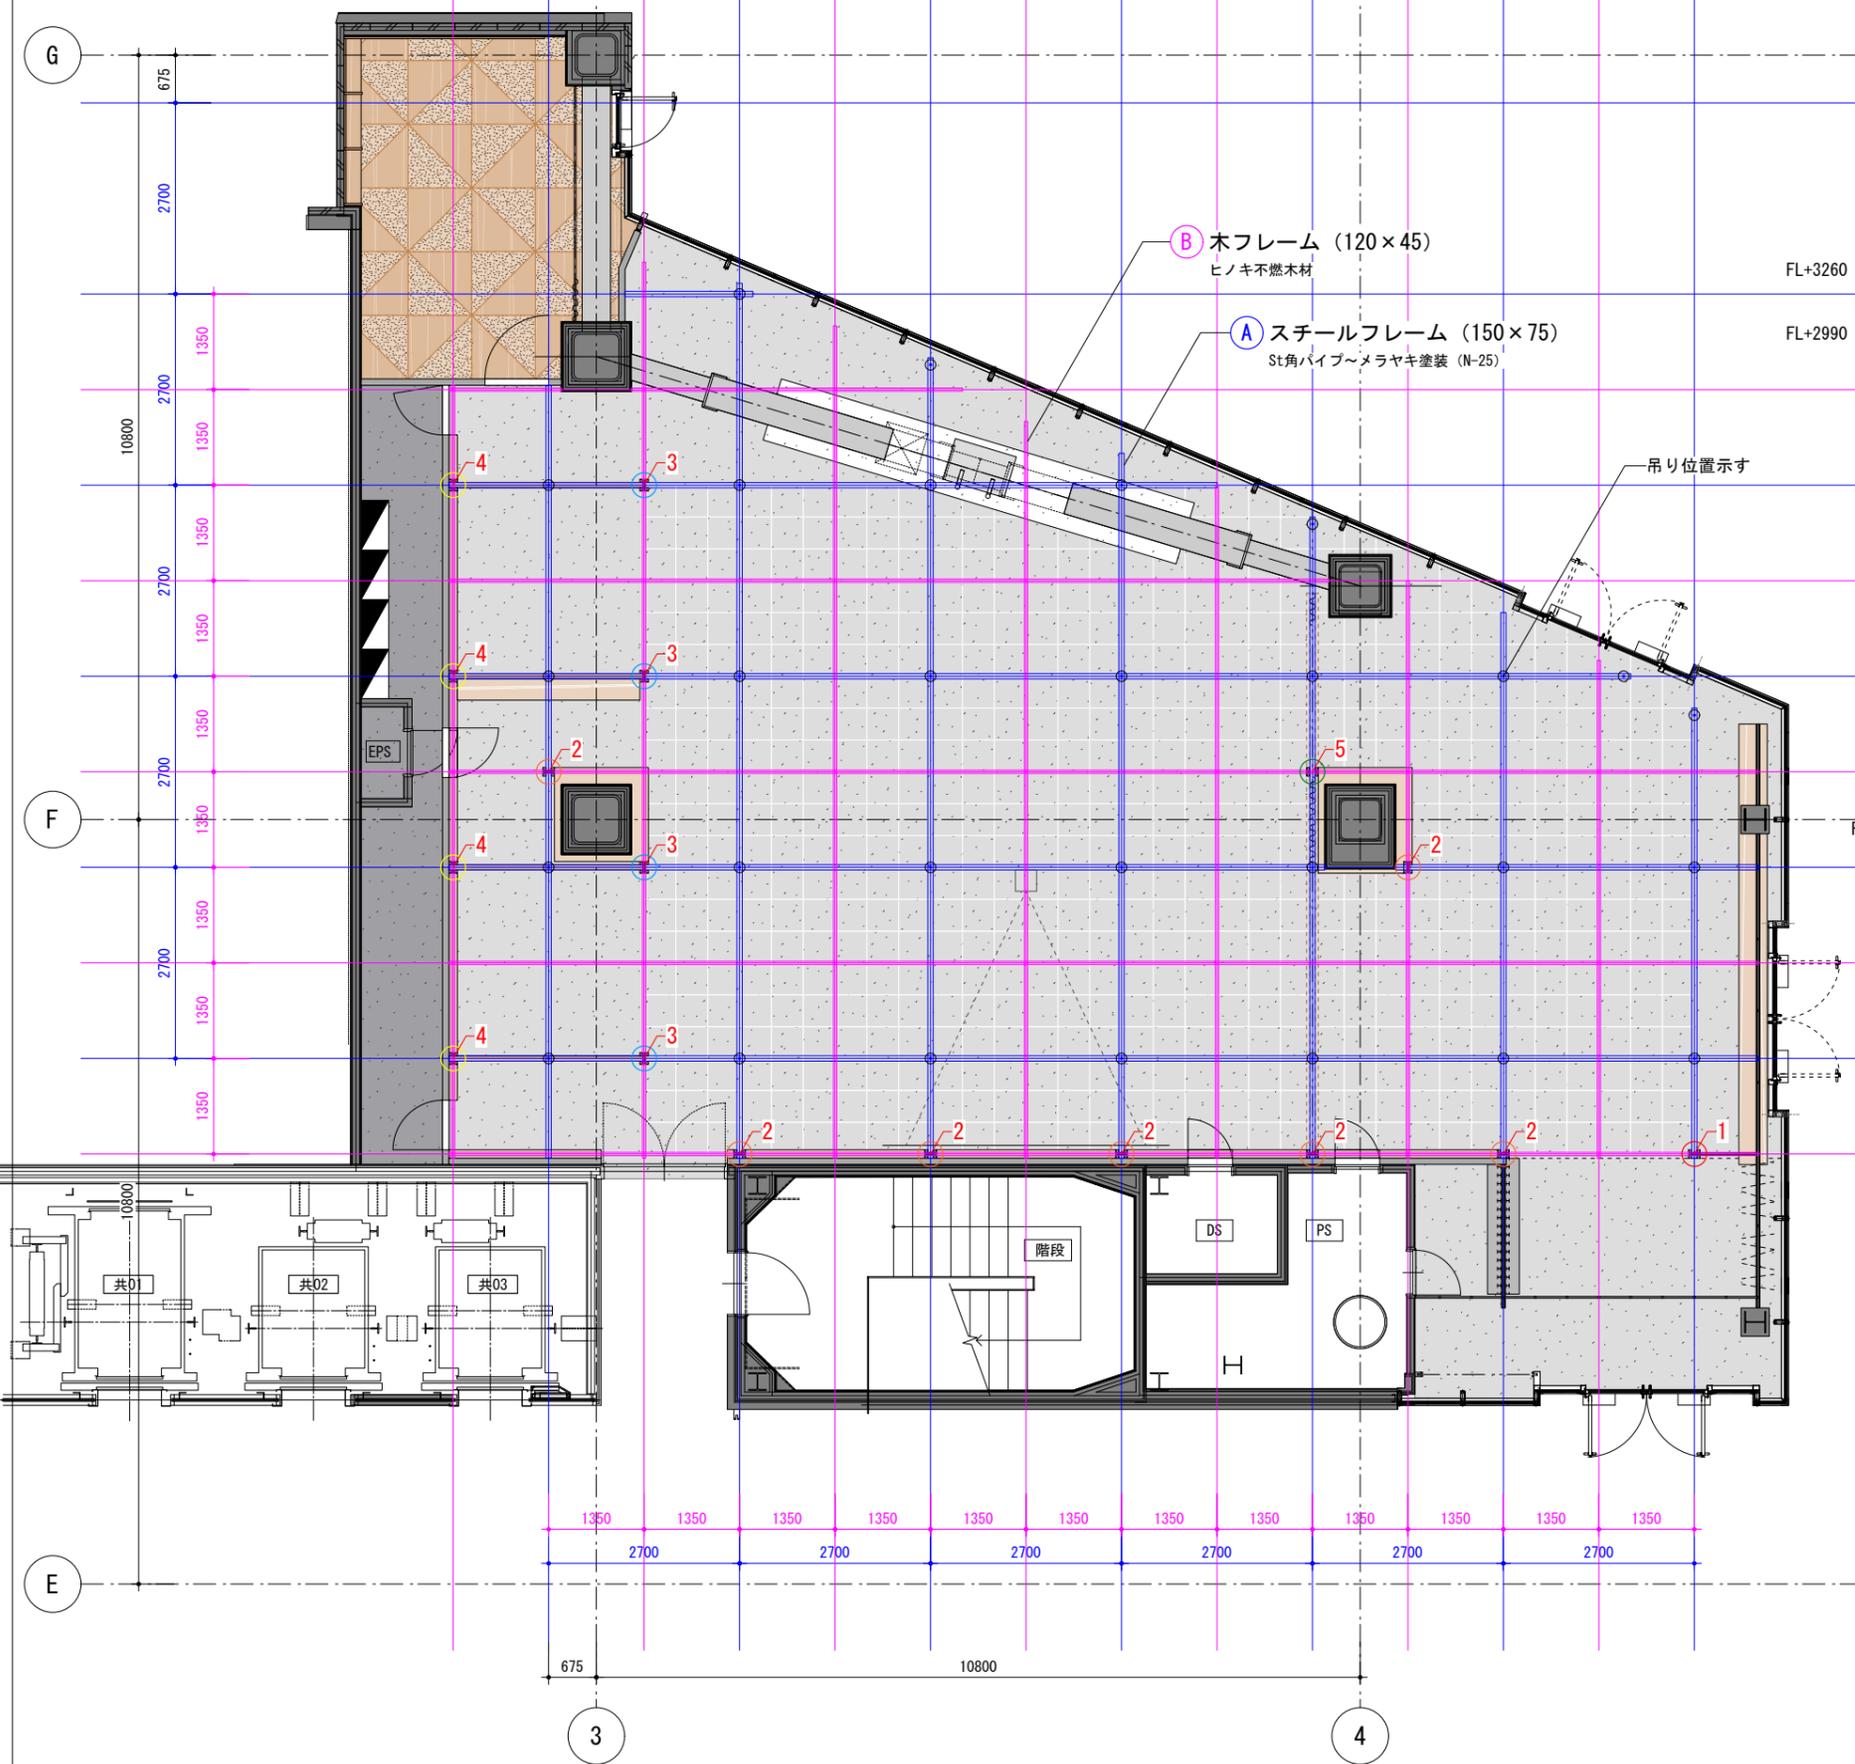


[基本構成 / s=1:30]

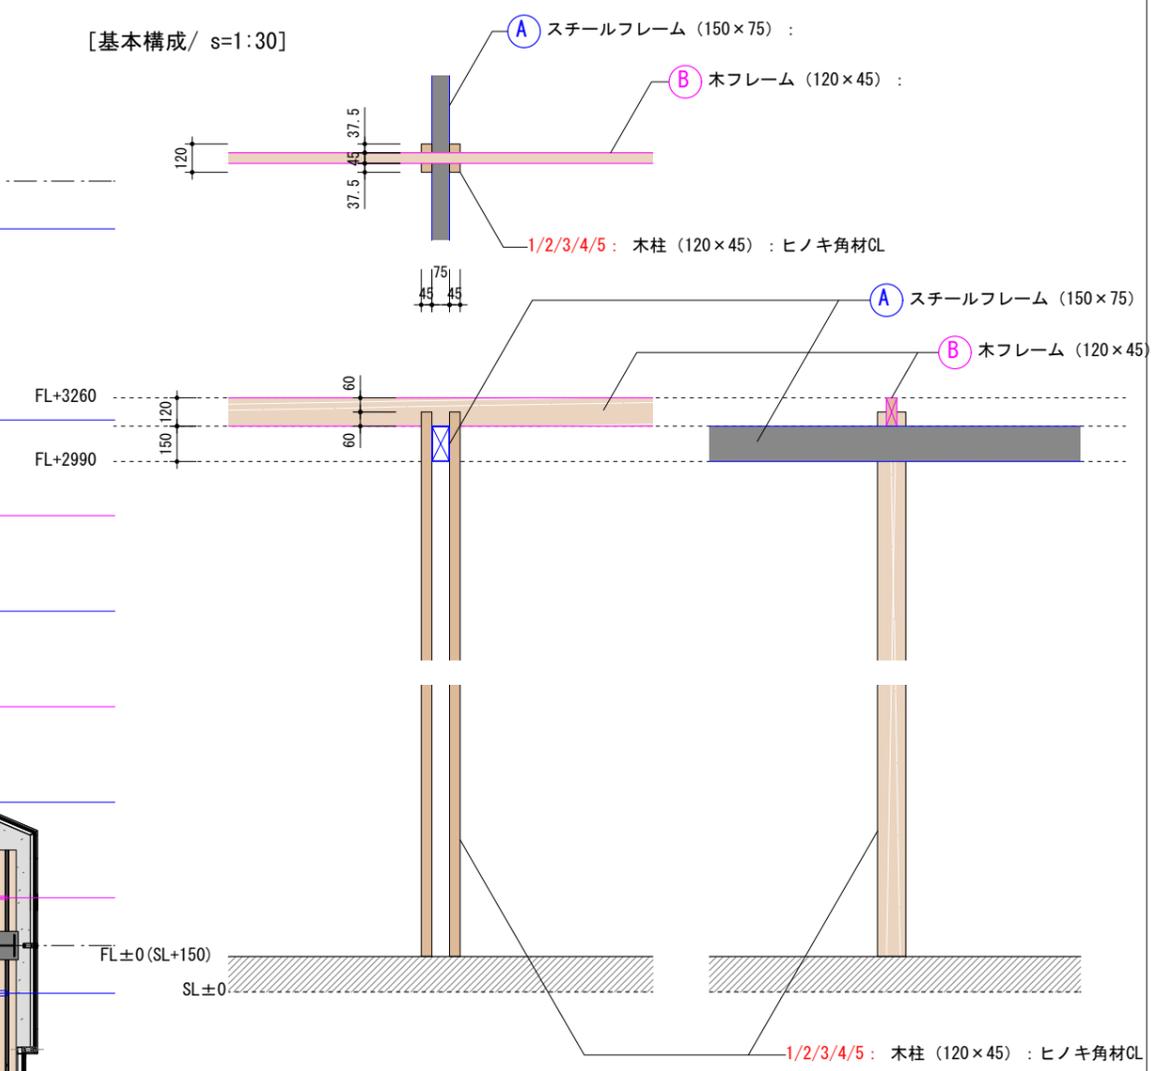


[木柱_平断面図 / s=1:10]

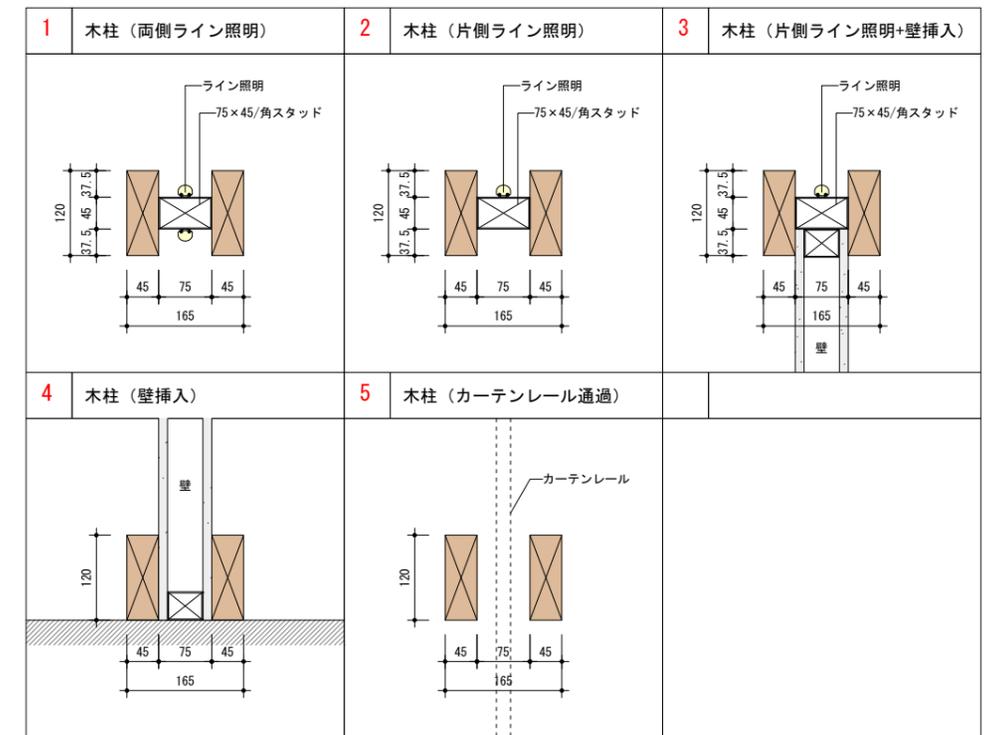


[上面図 / s=1:30]

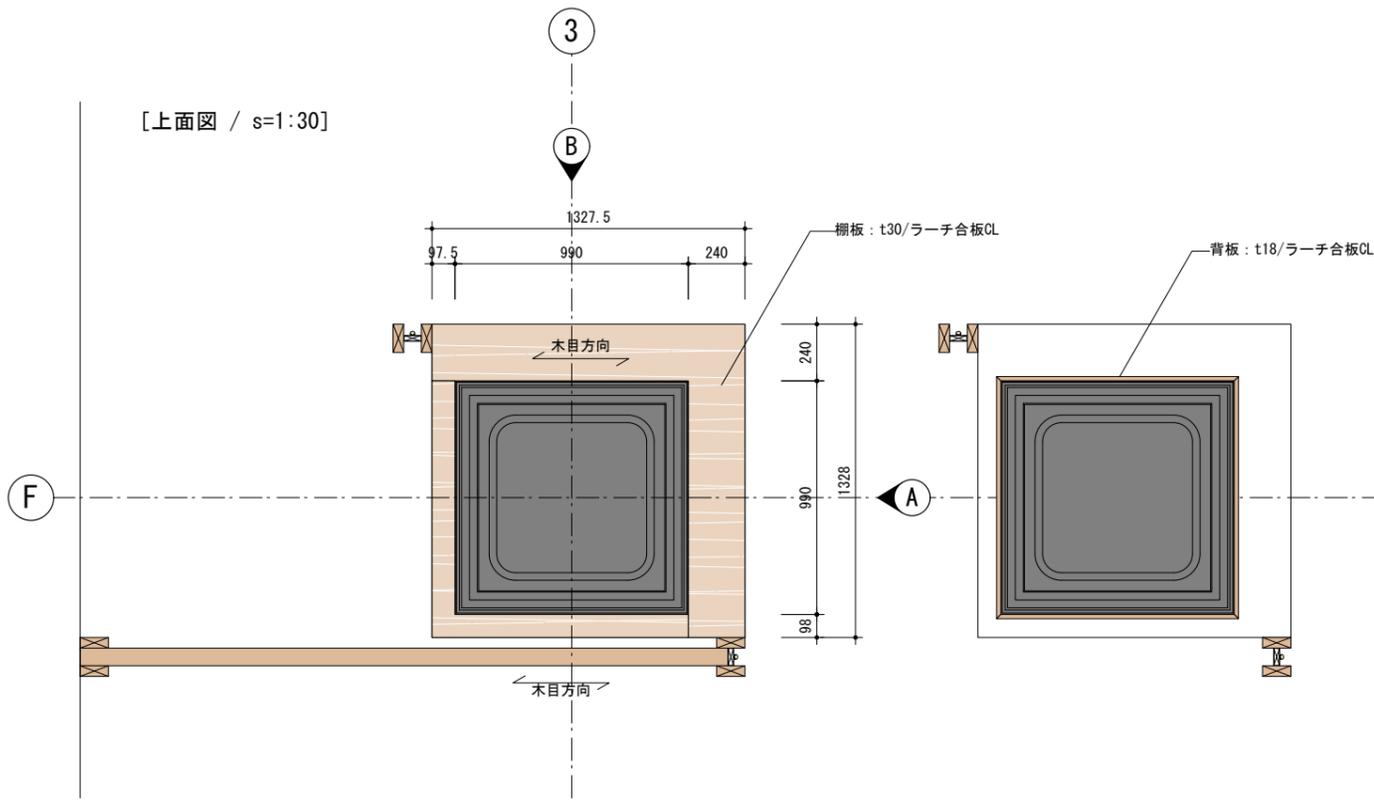


[上面図 / s=1:30]

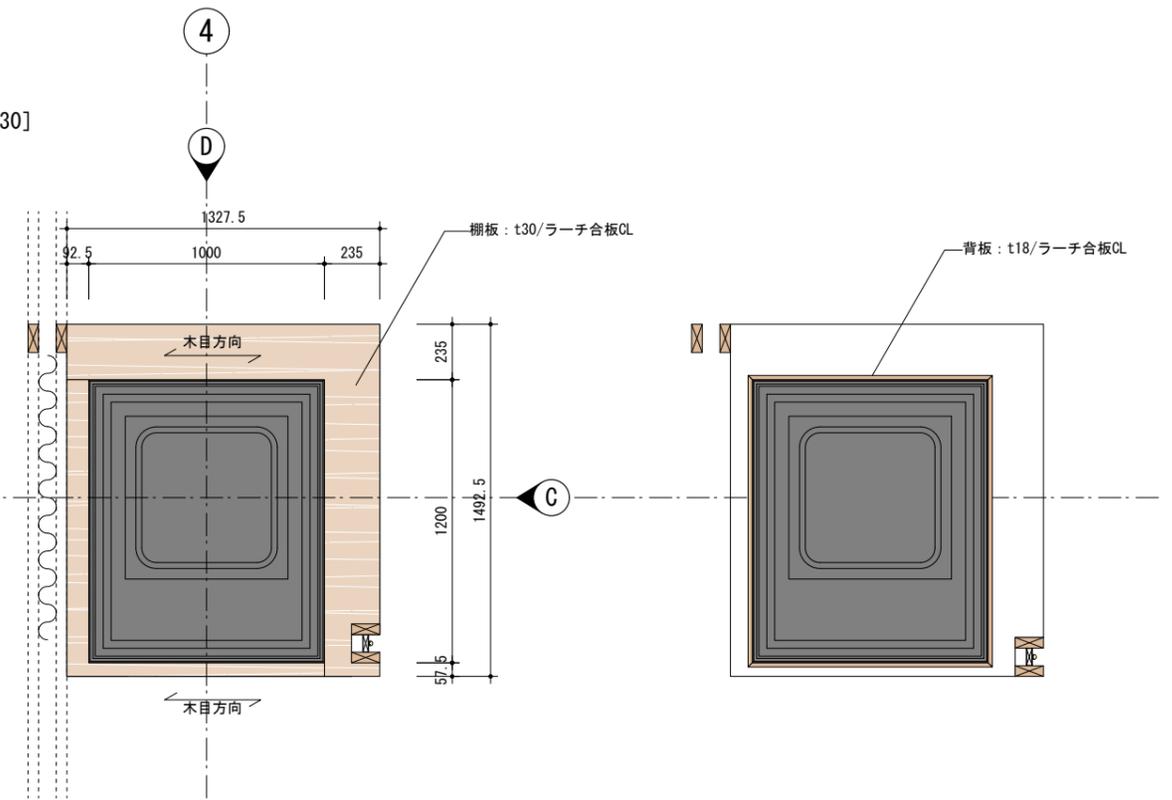

[A立面図 / s=1:30]

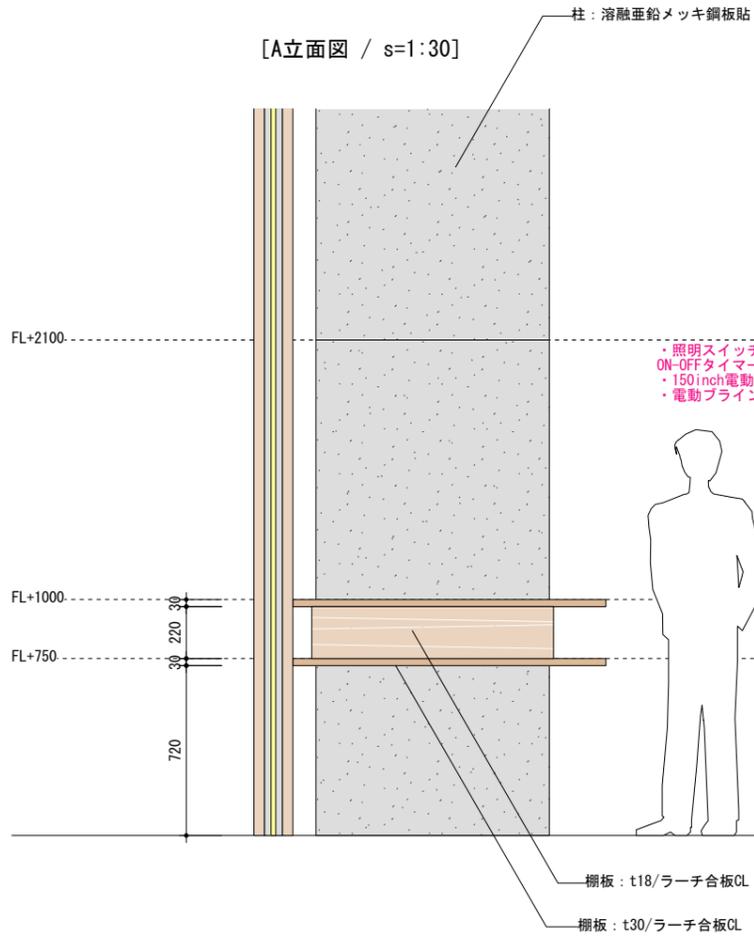


[B立面図 / s=1:30]

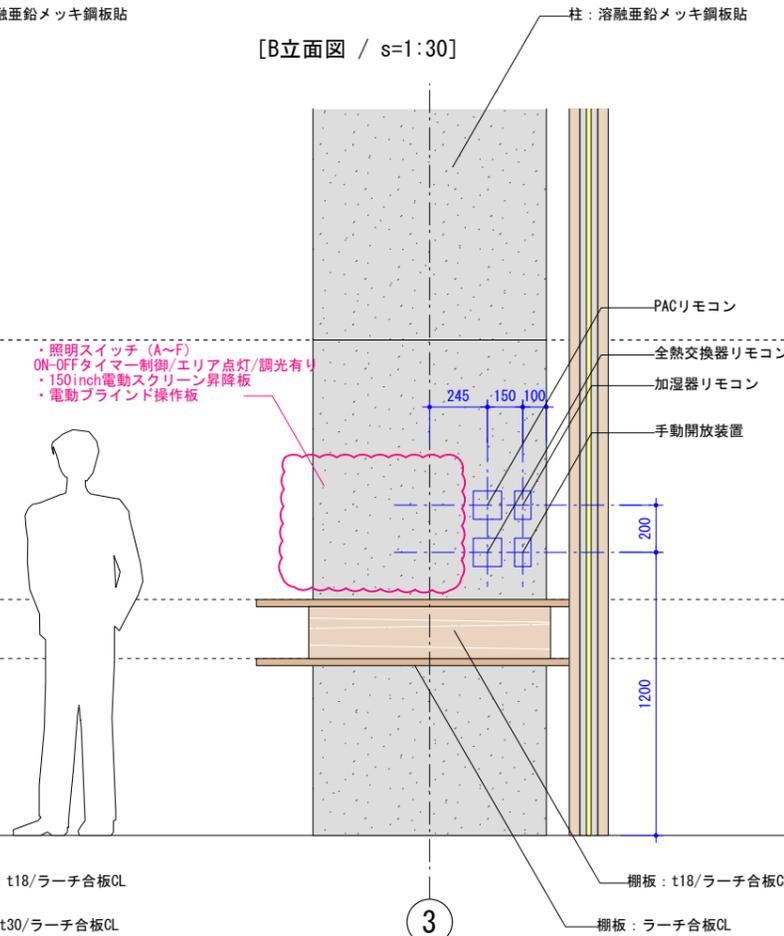


- ・照明スイッチ (A~F)
- ・ON-OFFタイマー制御/エアア点灯/調光有り
- ・150inch電動スクリーン昇降板
- ・電動ブラインド操作板


[C立面図 / s=1:30]

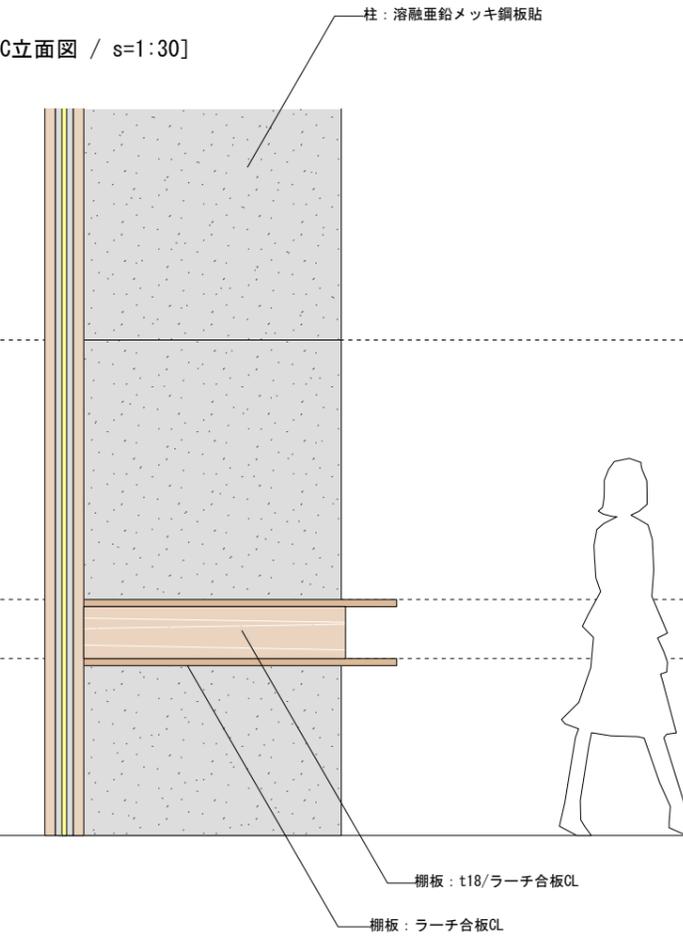


[D立面図 / s=1:30]

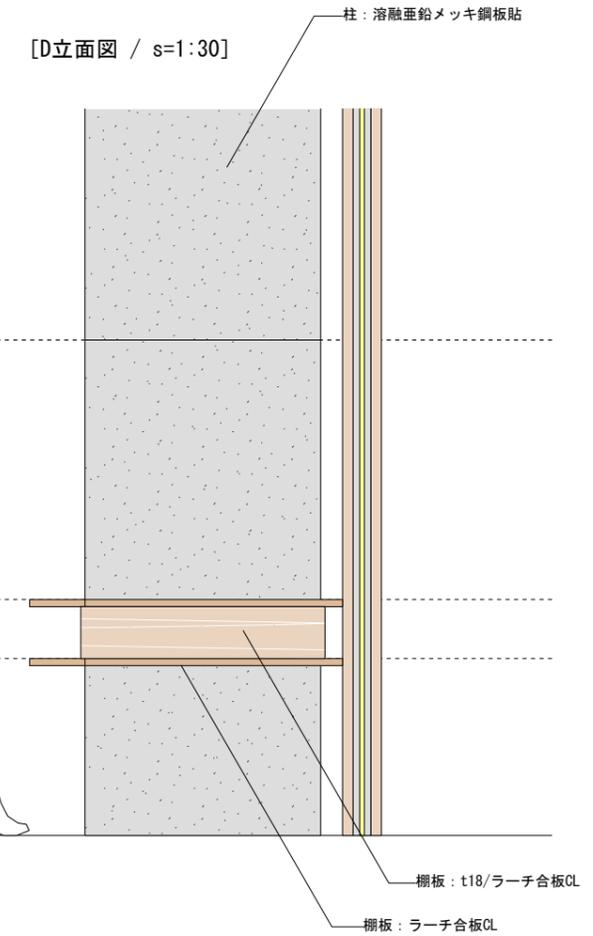


[上面図 / s=1:30]

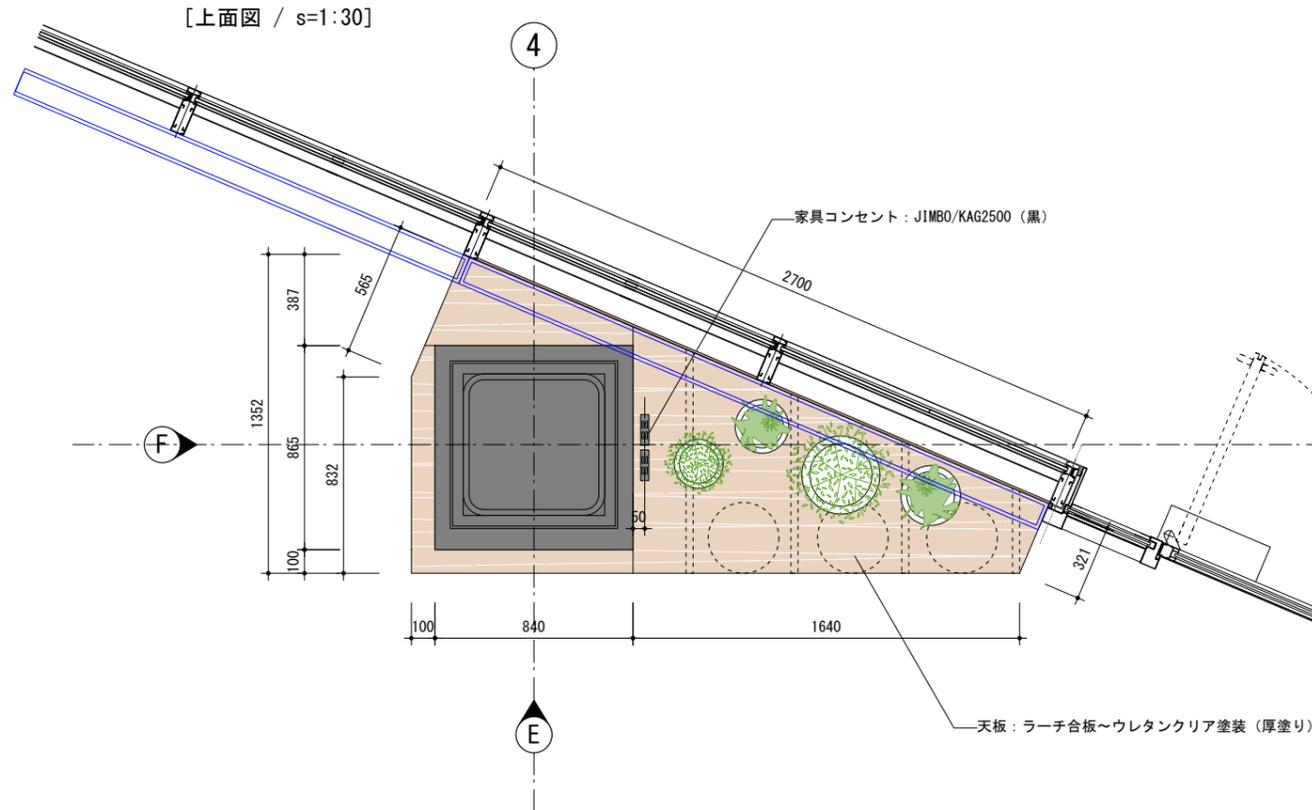


[平断面図 / s=1:30]

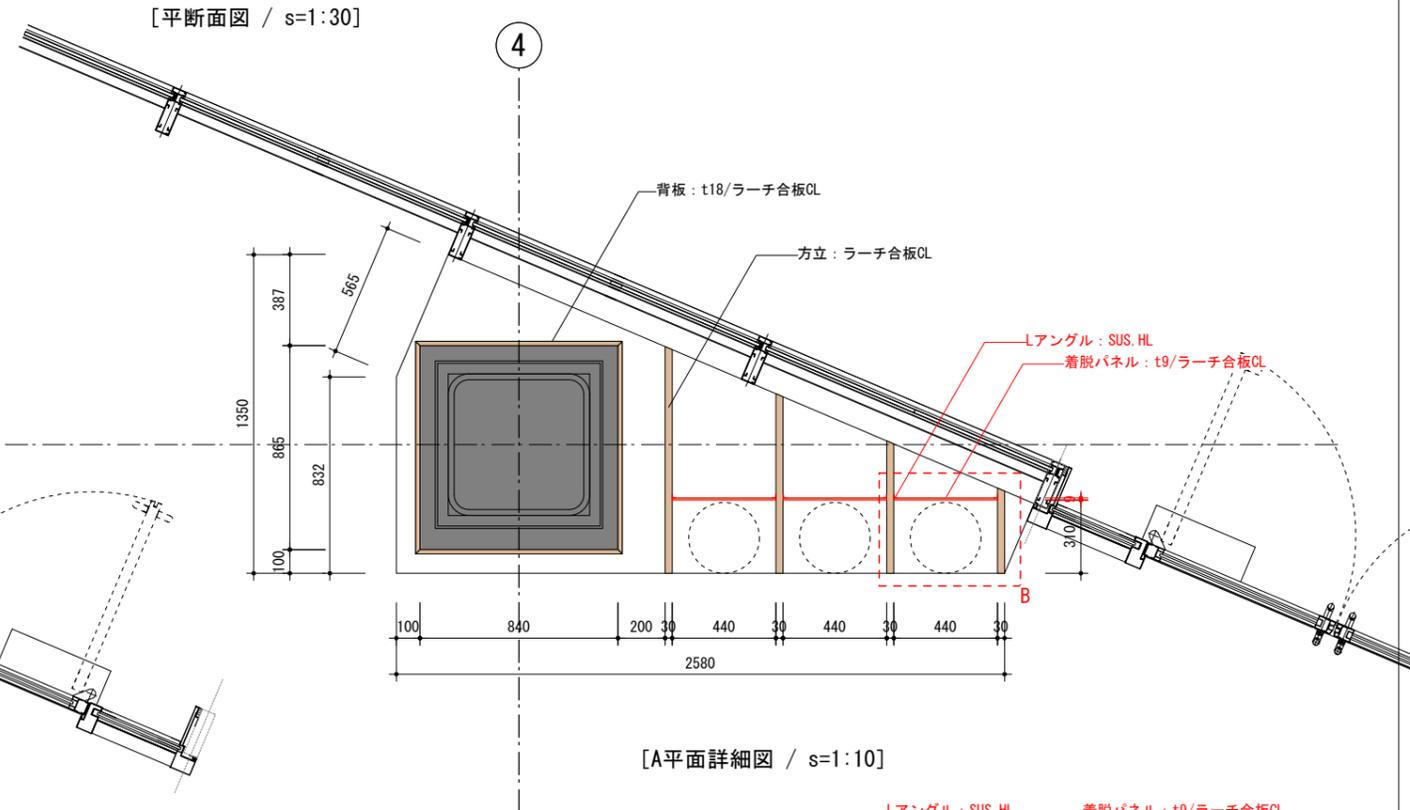


[A平面詳細図 / s=1:10]

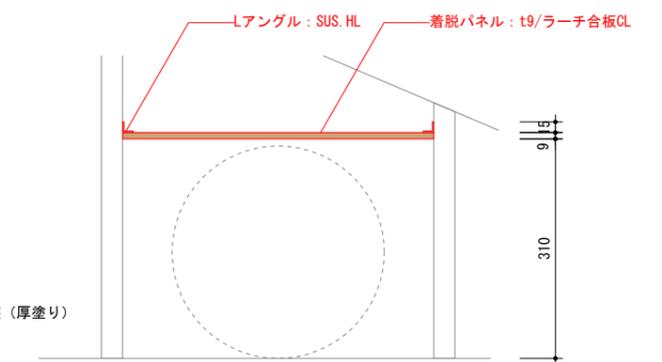


[E立面図 / s=1:30]

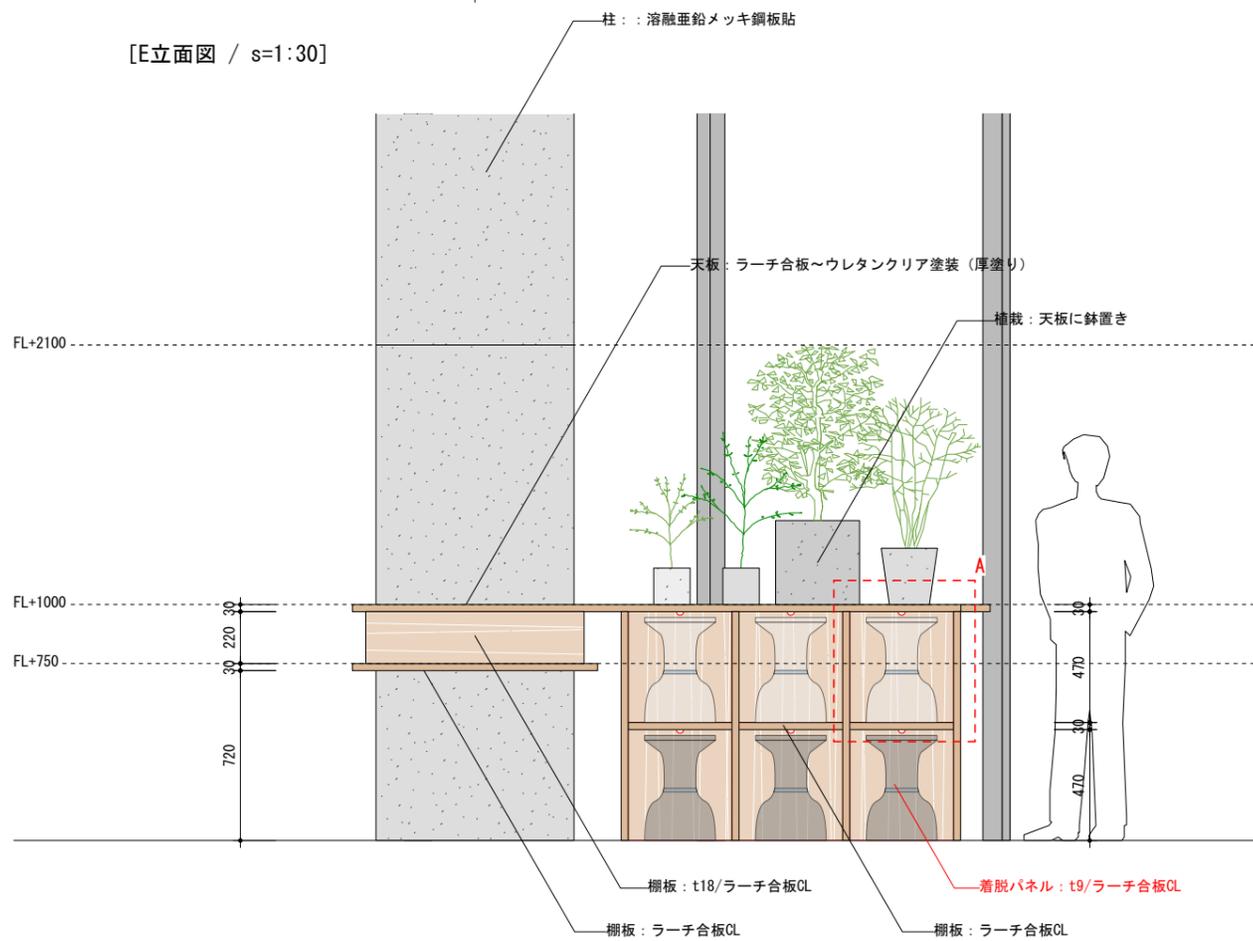


[F立面図 / s=1:30]

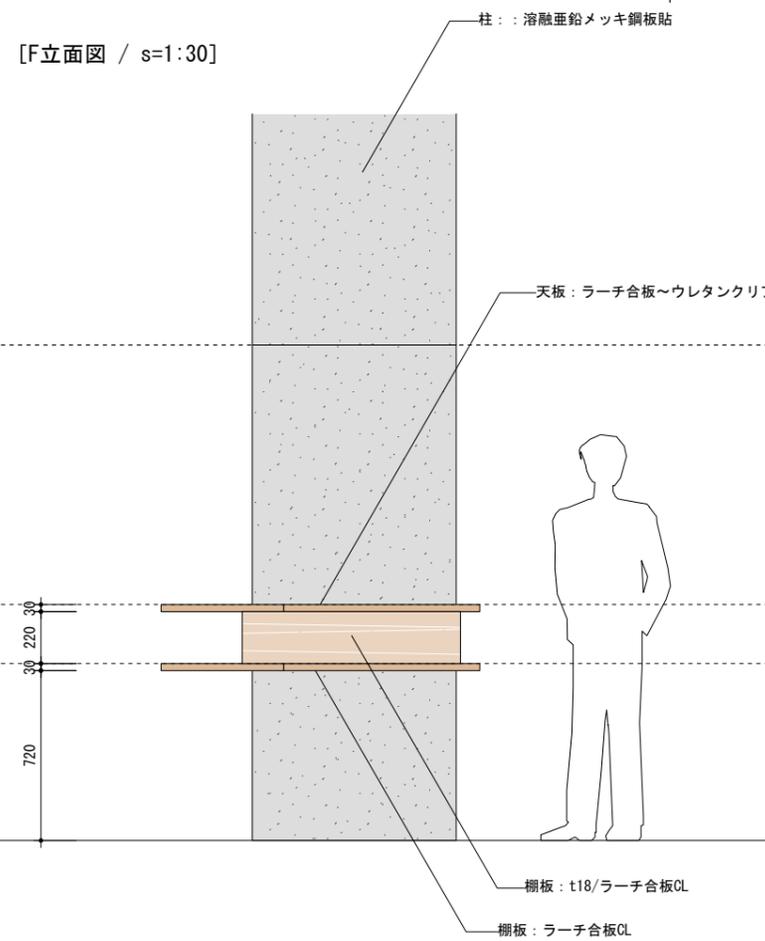

[B立面詳細図 / s=1:10]

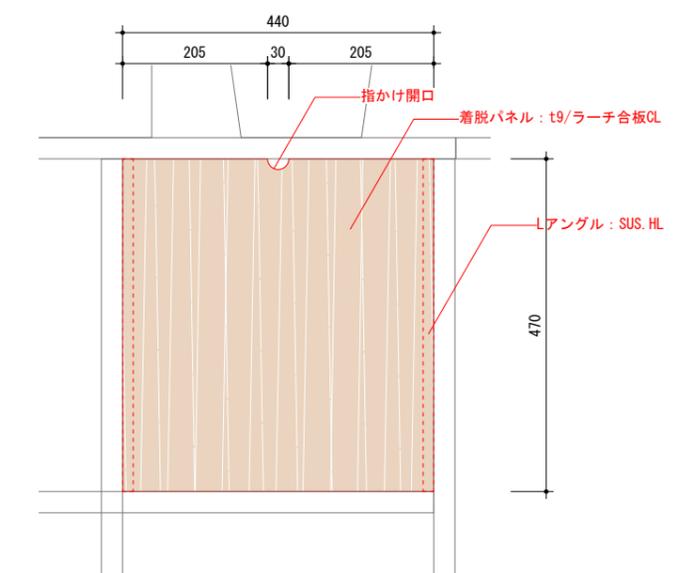

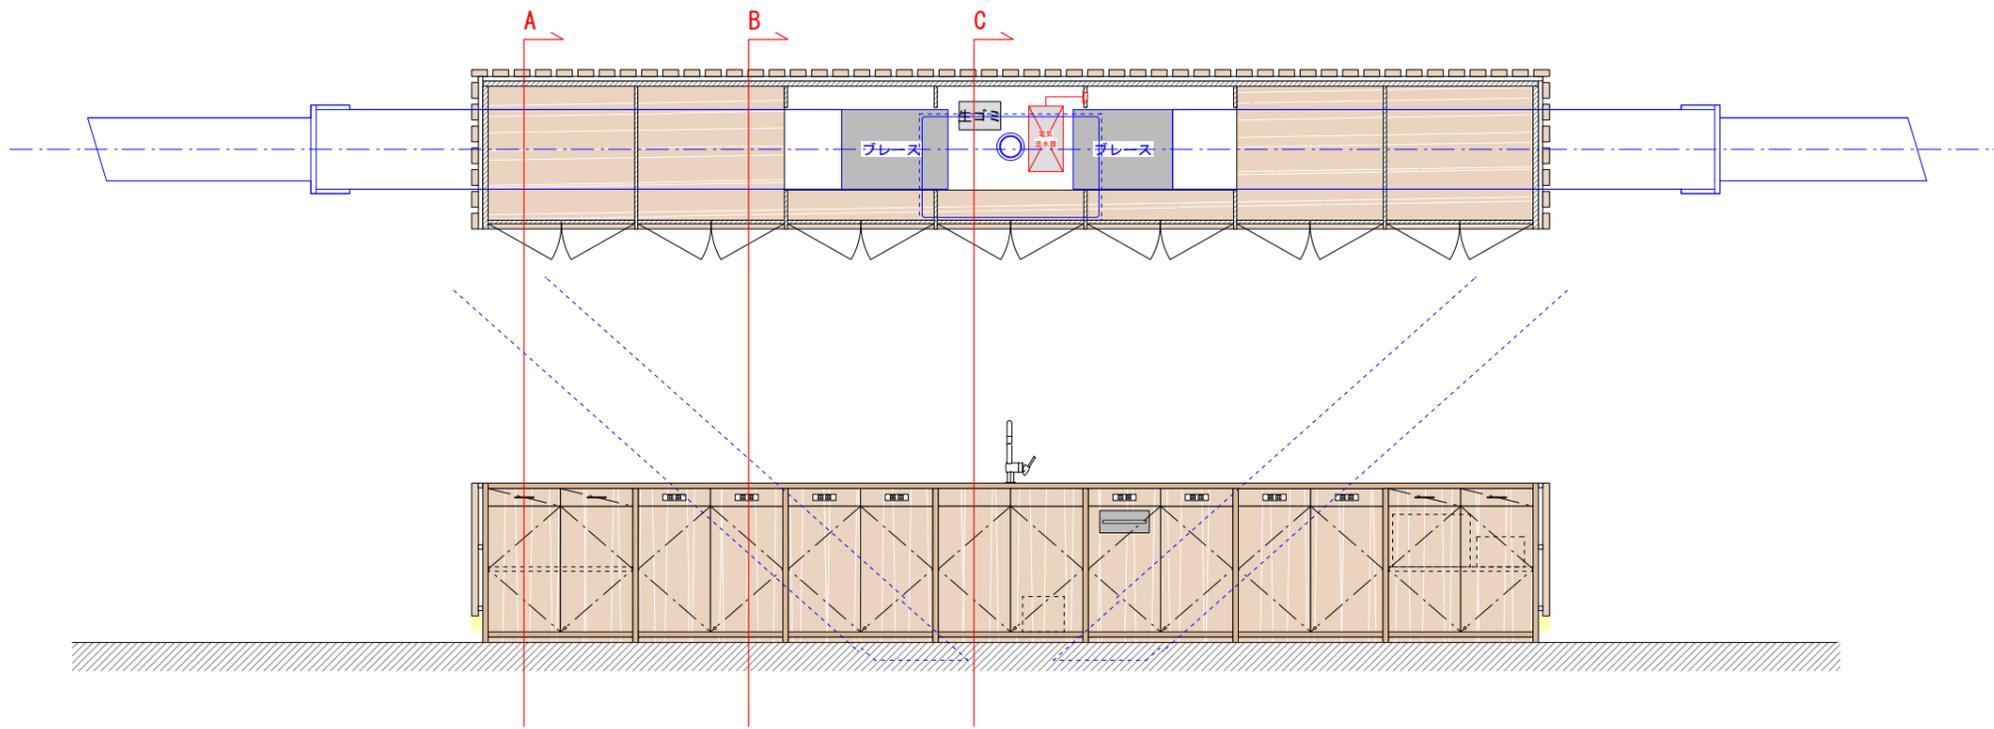

パール缶：160×235×200/Joseph Joseph




特注アンダーシンク ※排水溝深型




混合水栓：GROHE/30282000


[A断面詳細図 / s=1:10]

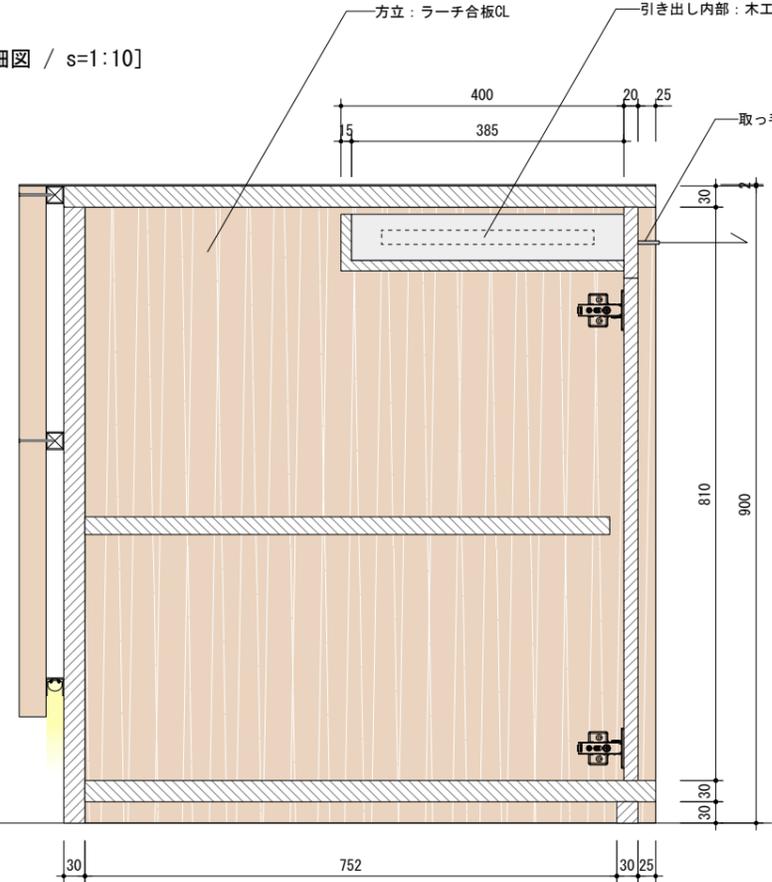


[B断面詳細図 / s=1:10]

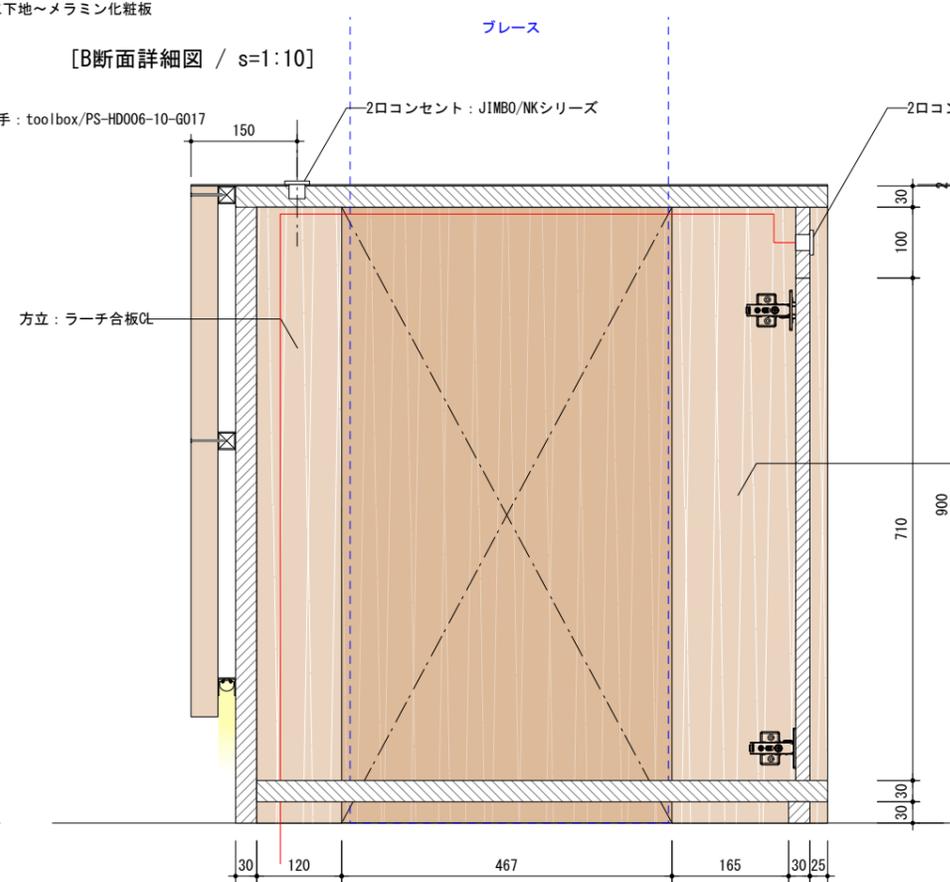

[C断面詳細図 / s=1:10]

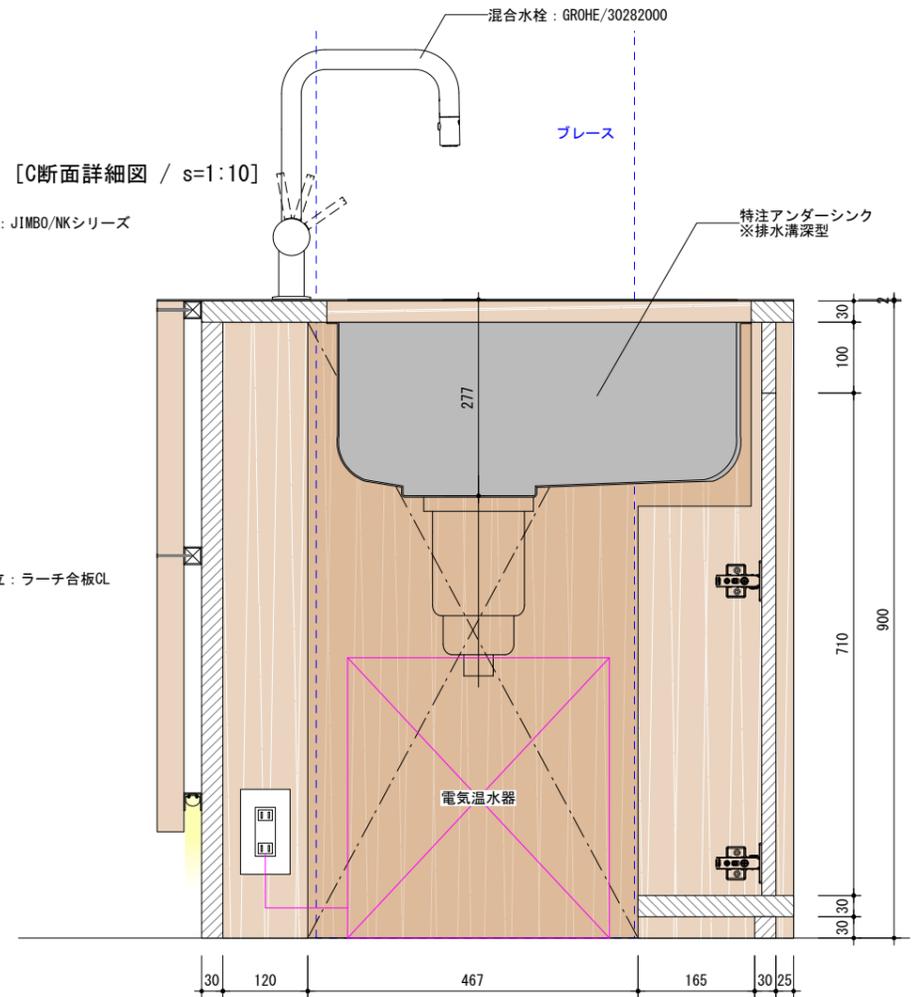


[上面図 / s=1:30]

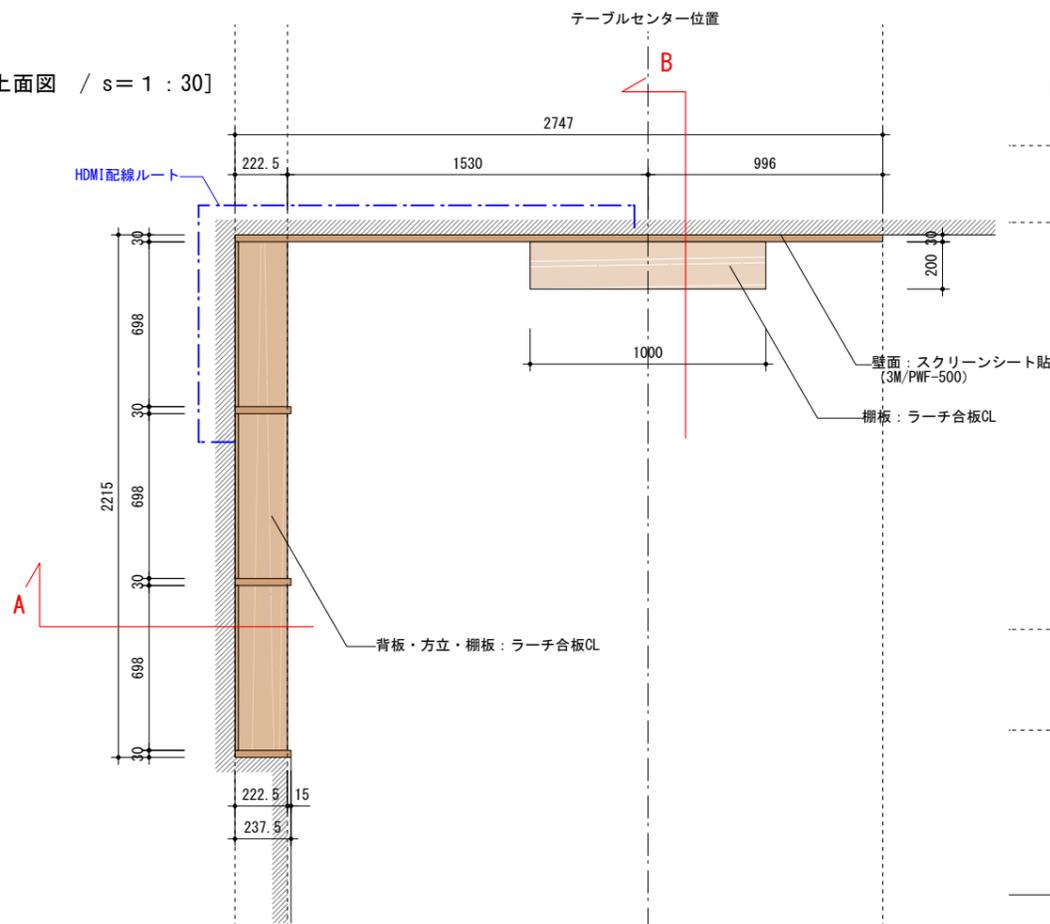


[C断面図 / s=1:20]


[D断面図 / s=1:20]

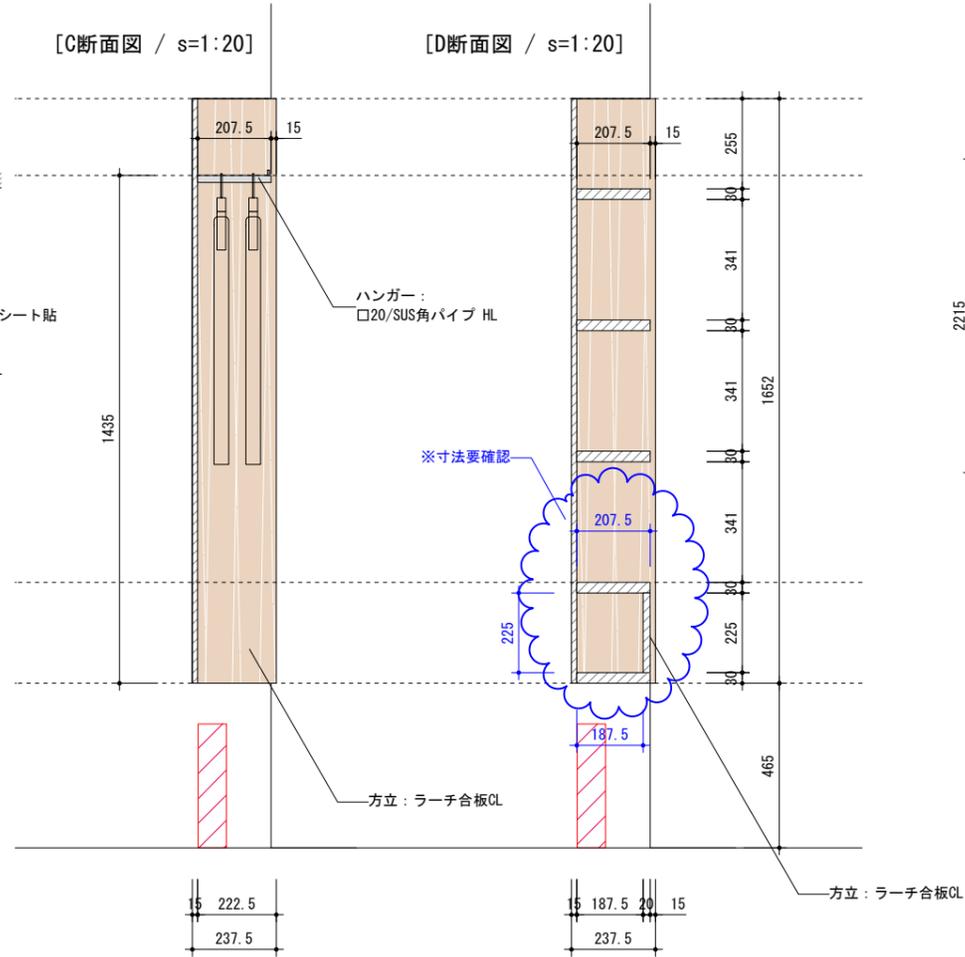


[平面図 / s=1:50]

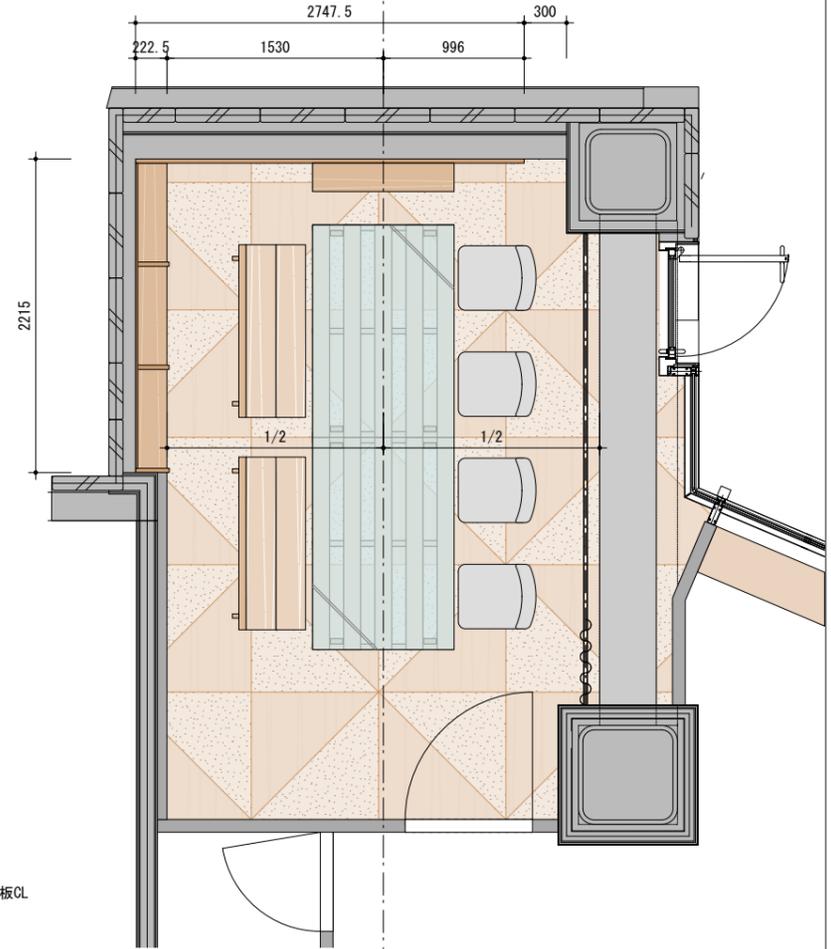

[A立面図 / s=1:30]

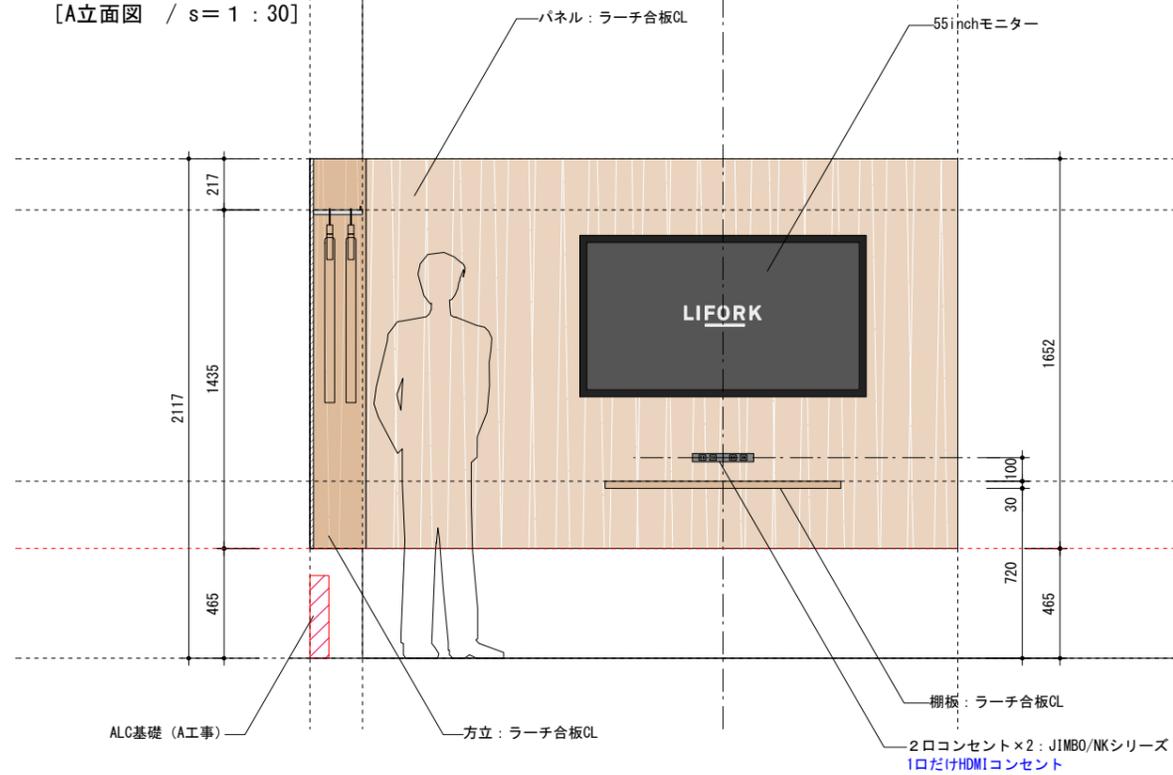


[B立面図 / s=1:30]

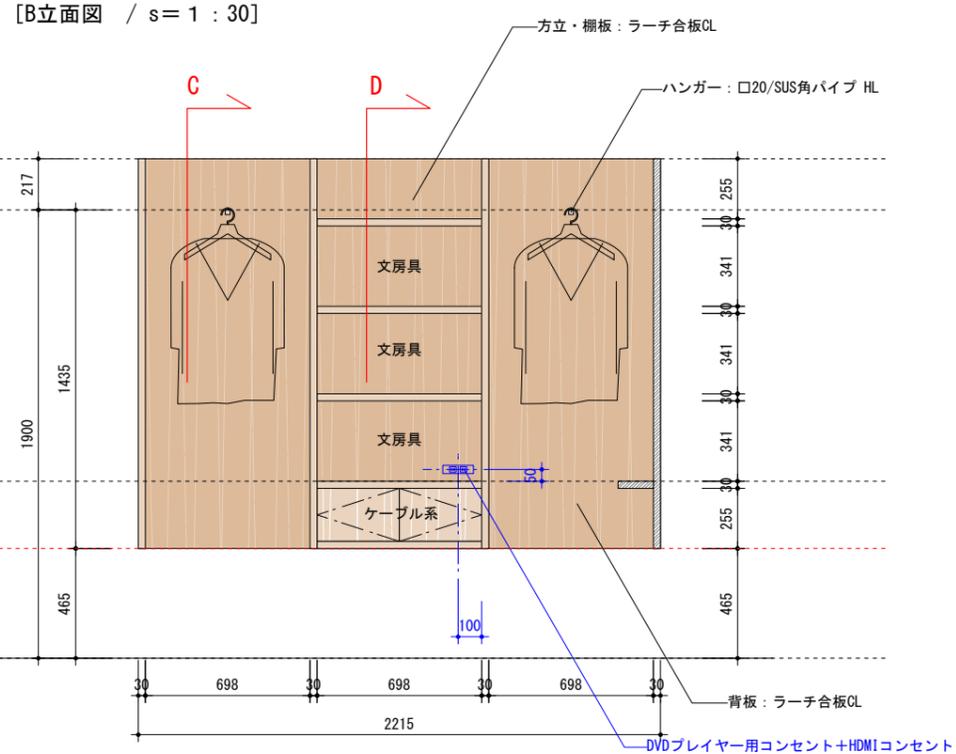


※床固定NGで自立が前提のため、強風時の転倒が無いよう考慮すること
 ※現場実測の上、製作図反映のこと


[平面図 / s=1:50]

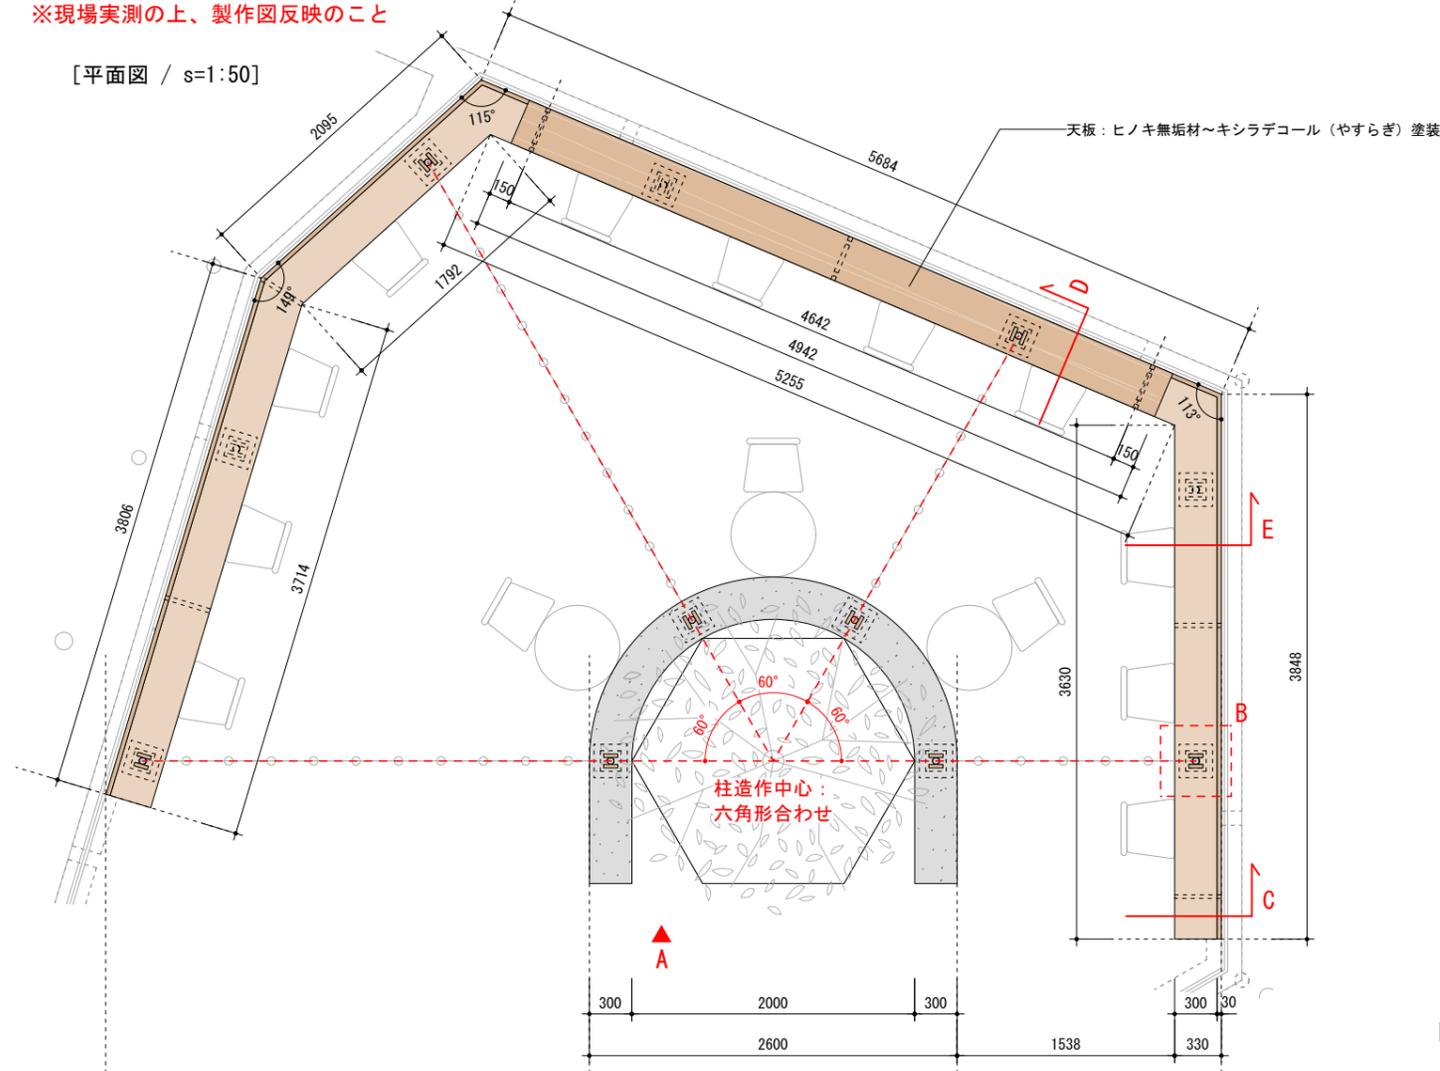


[平断面図 F / s=1:50]

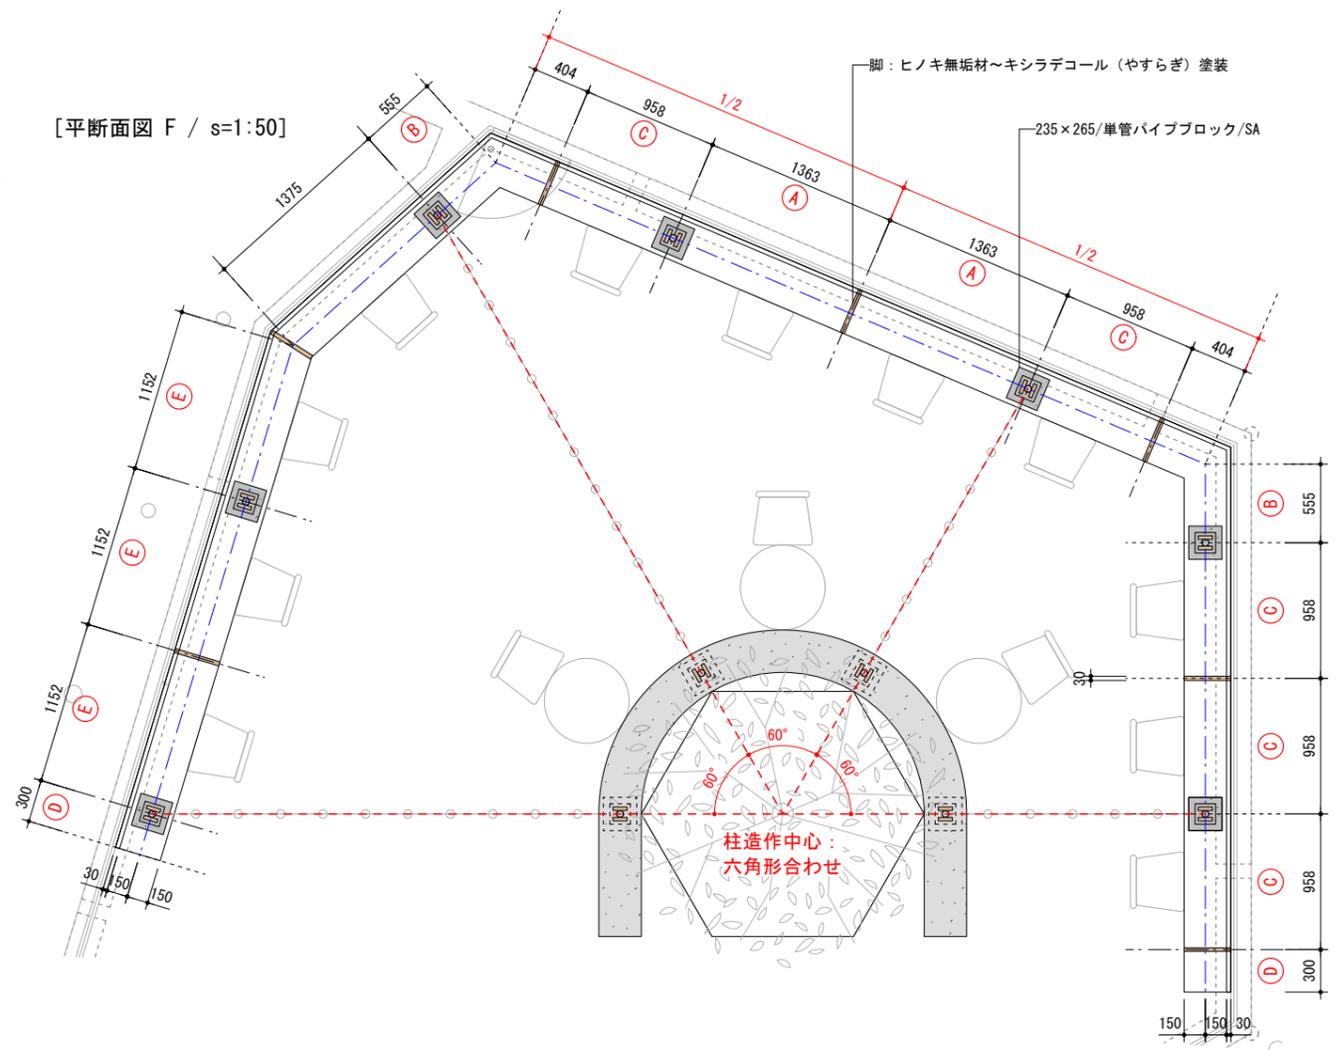


[立面図 A / s=1:50]

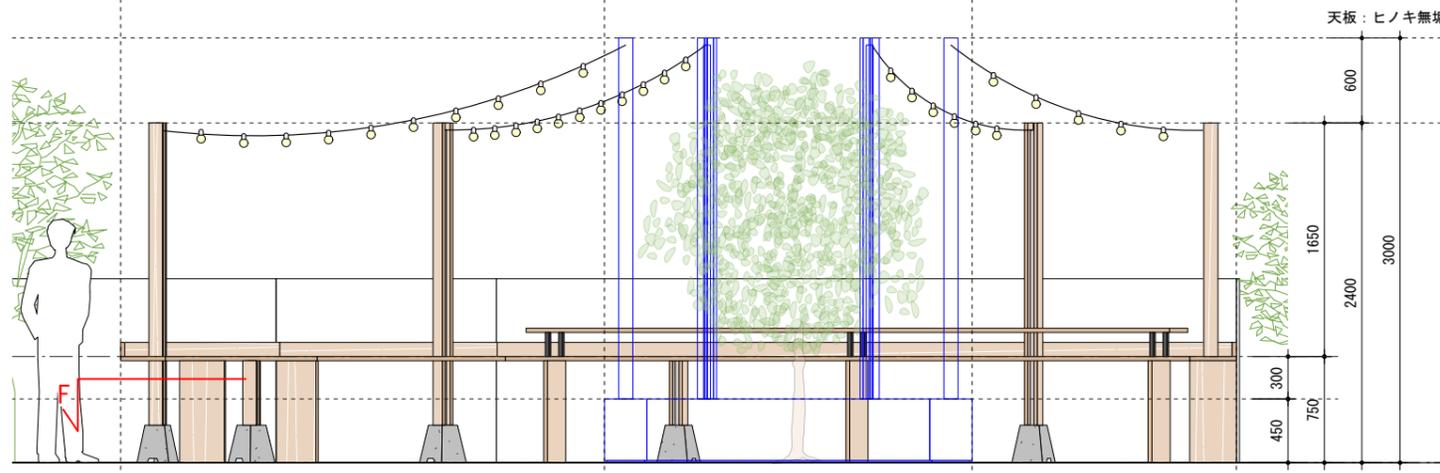


[立断面図 C / s=1:10]

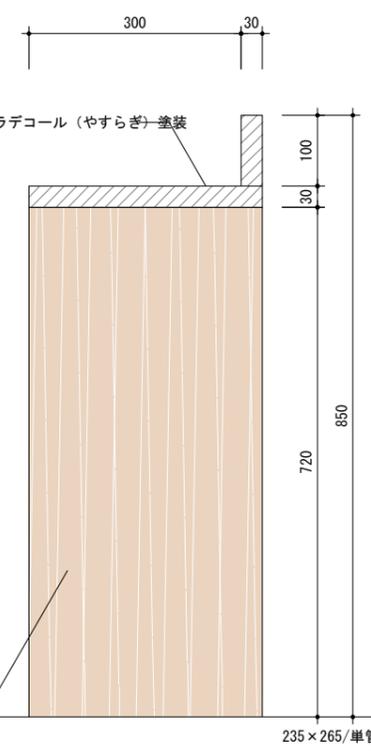

[立断面図 D / s=1:10]

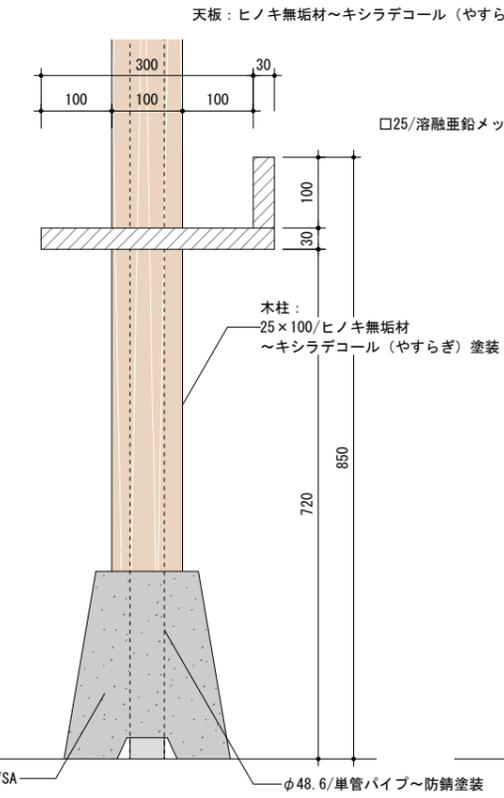

[立断面図 E / s=1:10]

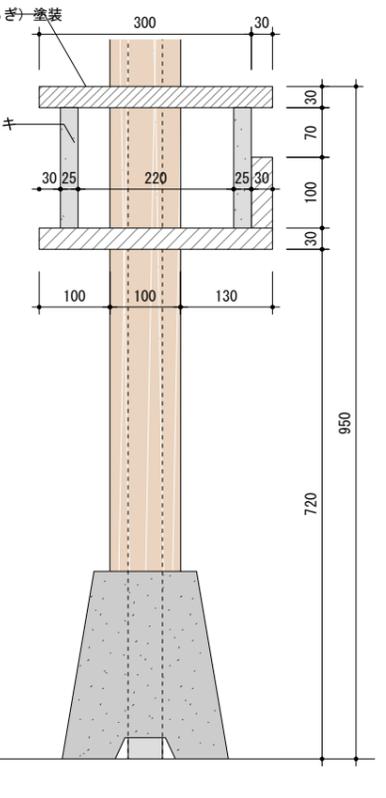


脚: ヒノキ無垢材~キシラデコール (やすらぎ) 塗装

235x265/単管パイプブロック/SA

φ48.6/単管パイプ~防錆塗装

[平断面図 B / s=1:5]

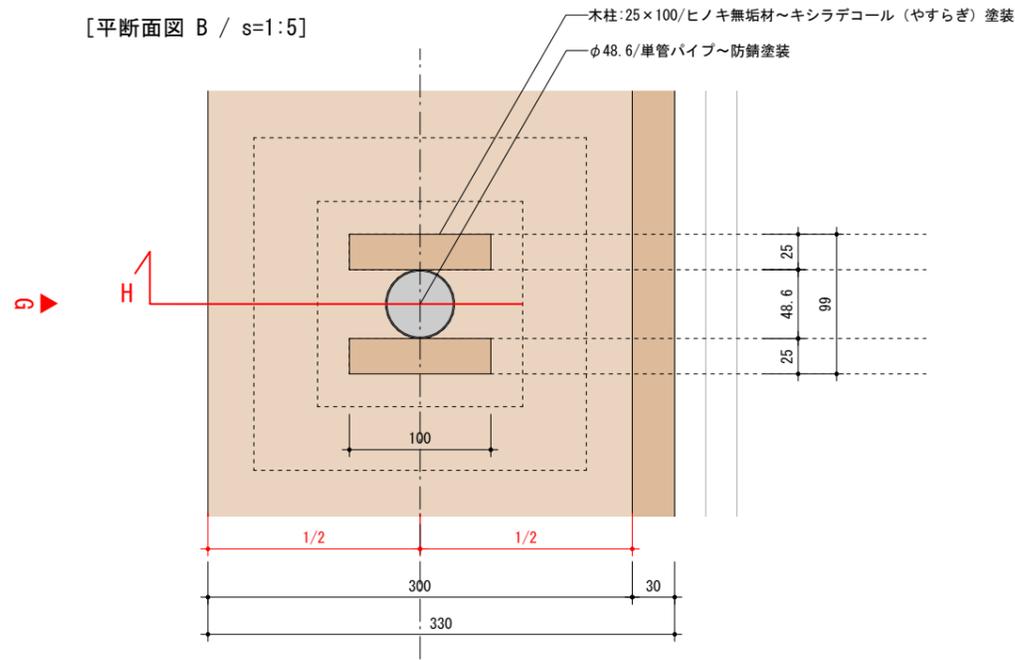

[立断面図 G / s=1:15]

[立断面図 H / s=1:15]

